
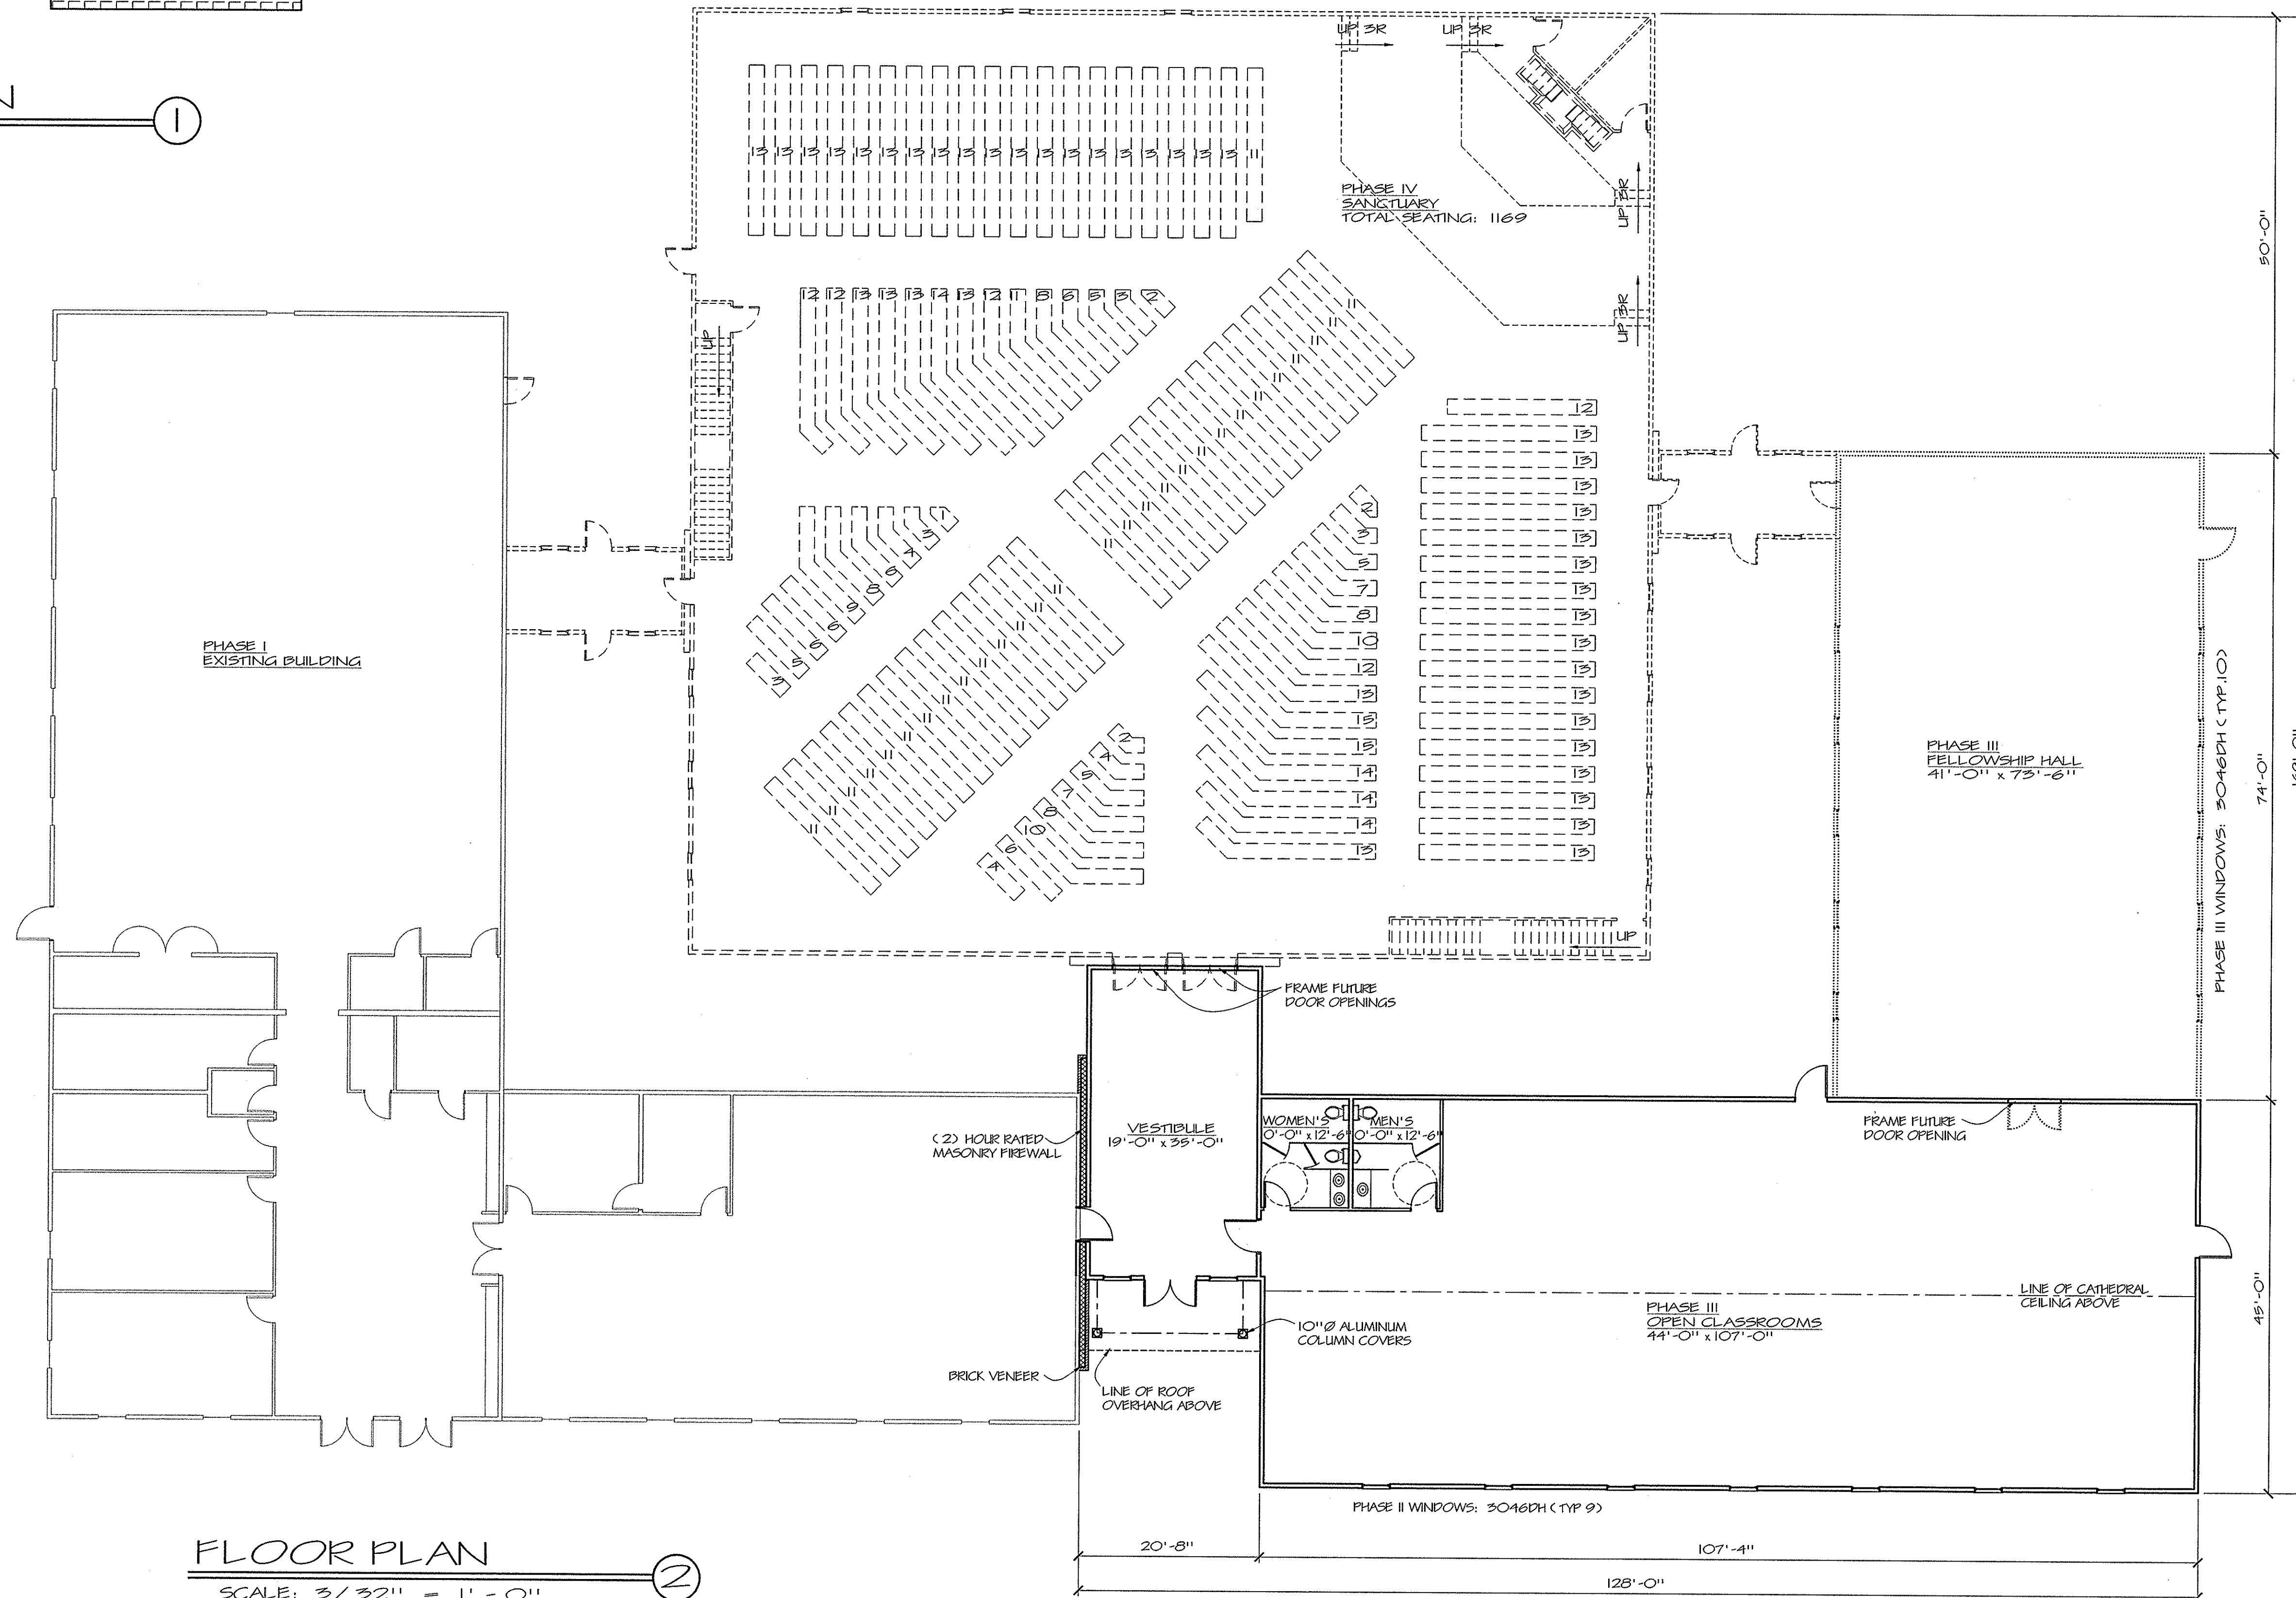



PHASING PLAN

SCALE: 1" = 40'-0"

 

FLOOR PLAN

SCALE: 3/32" = 1' - 0"

 

REVISIONS	DATE	BY	DESCRIPTION
1	1-27-00	CAW	MINOR REVISIONS, RELOCATE PHASE IV

COPYRIGHT
 BARDEN & ROBESON CORP. 2000
 NOTICE
 THIS SET OF PLANS IS THE PROPERTY
 OF BARDEN & ROBESON CORP. AND MAY
 NOT BE USED FOR BUILDING, UNLESS A
 PROPER CONTRACT HAS BEEN EXECUTED
 FOR THE PURCHASE OF MATERIALS TO
 COMPLETE THE DESIGN FROM BARDEN &
 ROBESON CORP.



PROJECT TITLE:
**TRINITY
 ASSEMBLY OF
 GOD**

PROJECT LOCATION:
CLAY, NY

DEALER:
ROTUNDA STRUCTURES
 GENE ROTUNDA

SHEET:
FLOOR PLAN

DATE: 11-22-00
 SCALE: AS SHOWN
 DRAWN BY: SMH

PROJECT NO.
1064.98

DRAWING NO.
A-2

SHEET 2 OF 2