


REVISIONS:	NUMBER	DESCRIPTION	DATE	INITIALS

**IMPORTANT NOTICE**  
 THESE DRAWINGS ARE PREPARED BY BARDEN BUILDING SERVICES AS A SERVICE TO THE CLIENT AND ARE NOT TO BE CONSIDERED AS THE OFFICIAL RECORD DRAWINGS OF ANY LOCAL JURISDICTION. THE RESPONSIBILITY OF SECURING THE NECESSARY PERMITS SHALL REMAIN WITH THE CLIENT. FURTHER, THESE DRAWINGS SHALL NOT BE USED FOR ANY OTHER PROJECT WITHOUT THE EXPRESS WRITTEN PERMISSION OF THE PROVIDER.

**INDEPENDENT REVIEW / CONSULTING ENGINEER**  
 KOS DEVELOPMENT  
 BRIAN OSTLING



DATE:	11/11/04	SCALE:	AS SHOWN	DRAWN BY:	BAV
-------	----------	--------	----------	-----------	-----

CLIENT / PROJECT TITLE:	NORTHGATE FREE METHODIST CHURCH NEW CHURCH BUILDING
PROJECT LOCATION:	8160 MAIN STREET BATAVIA, NY 14020
SHEET:	FLOOR PLAN



**PROJECT NO.:** 2020.03  
**PROGRESSING NO.:**  
**DWG. NO.:** A-3  
 SHEET 4 OF 20

**FUTURE SEATING**  
 SCALE: N.T.S.

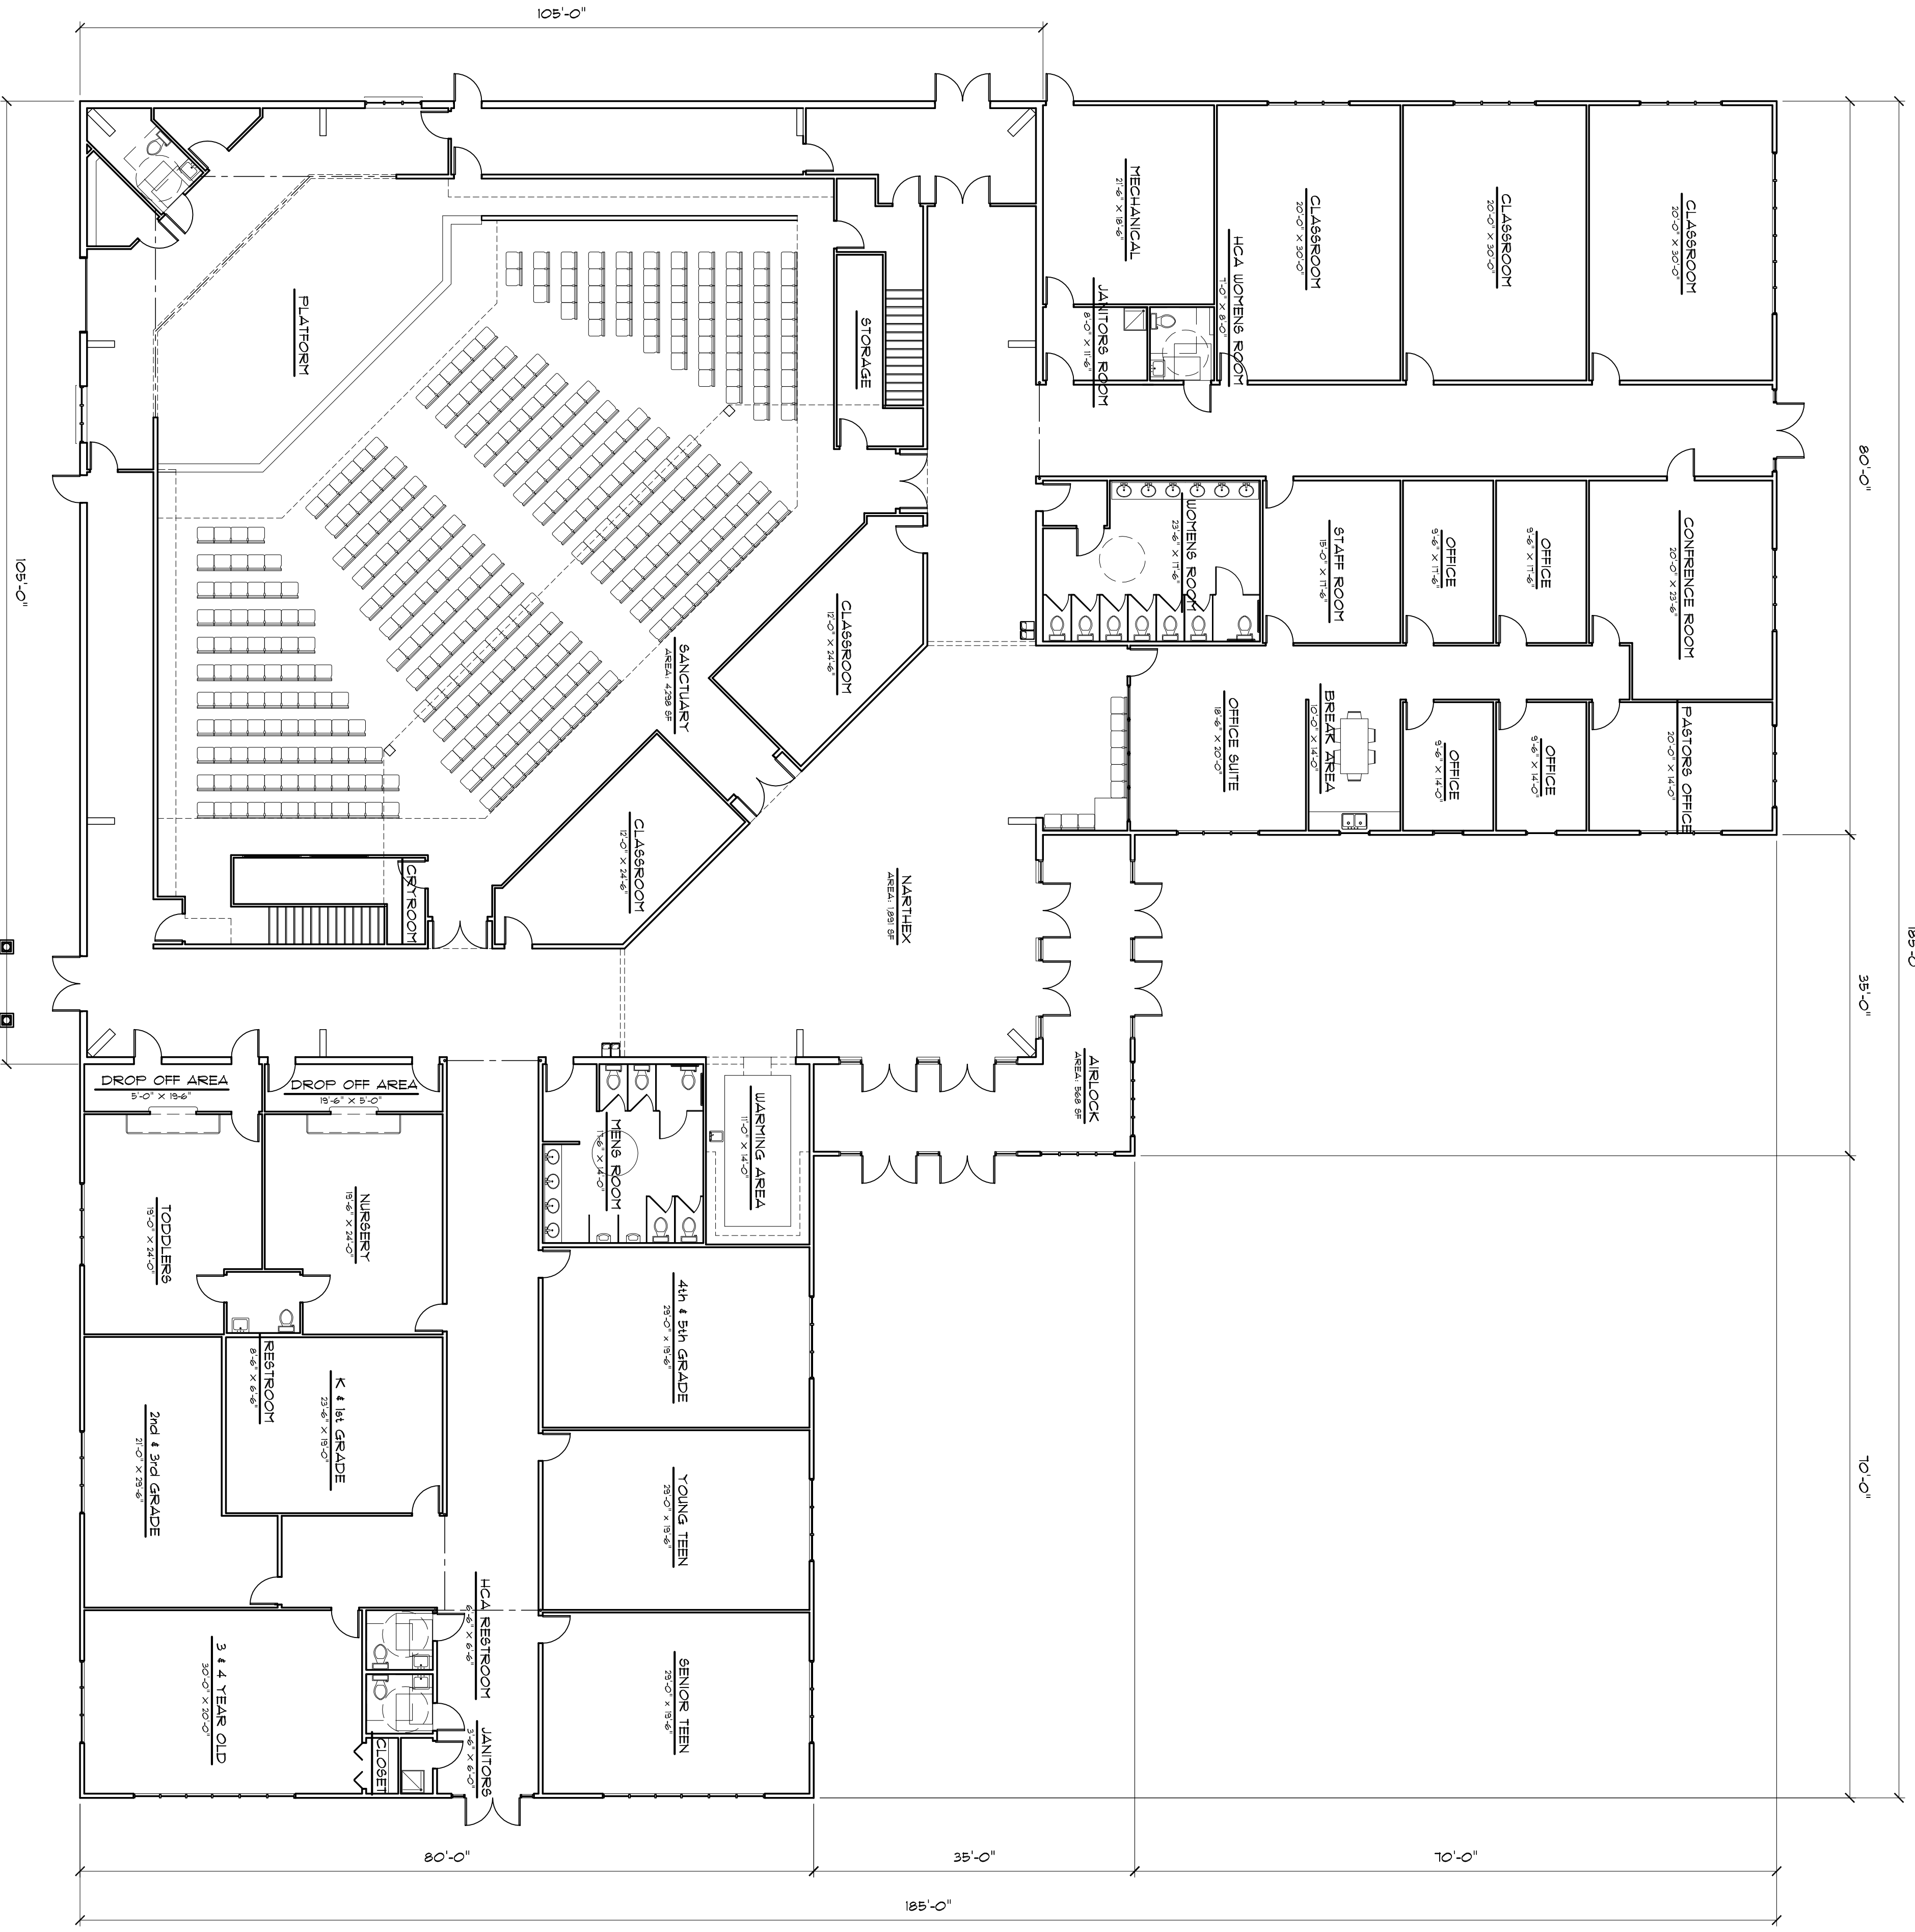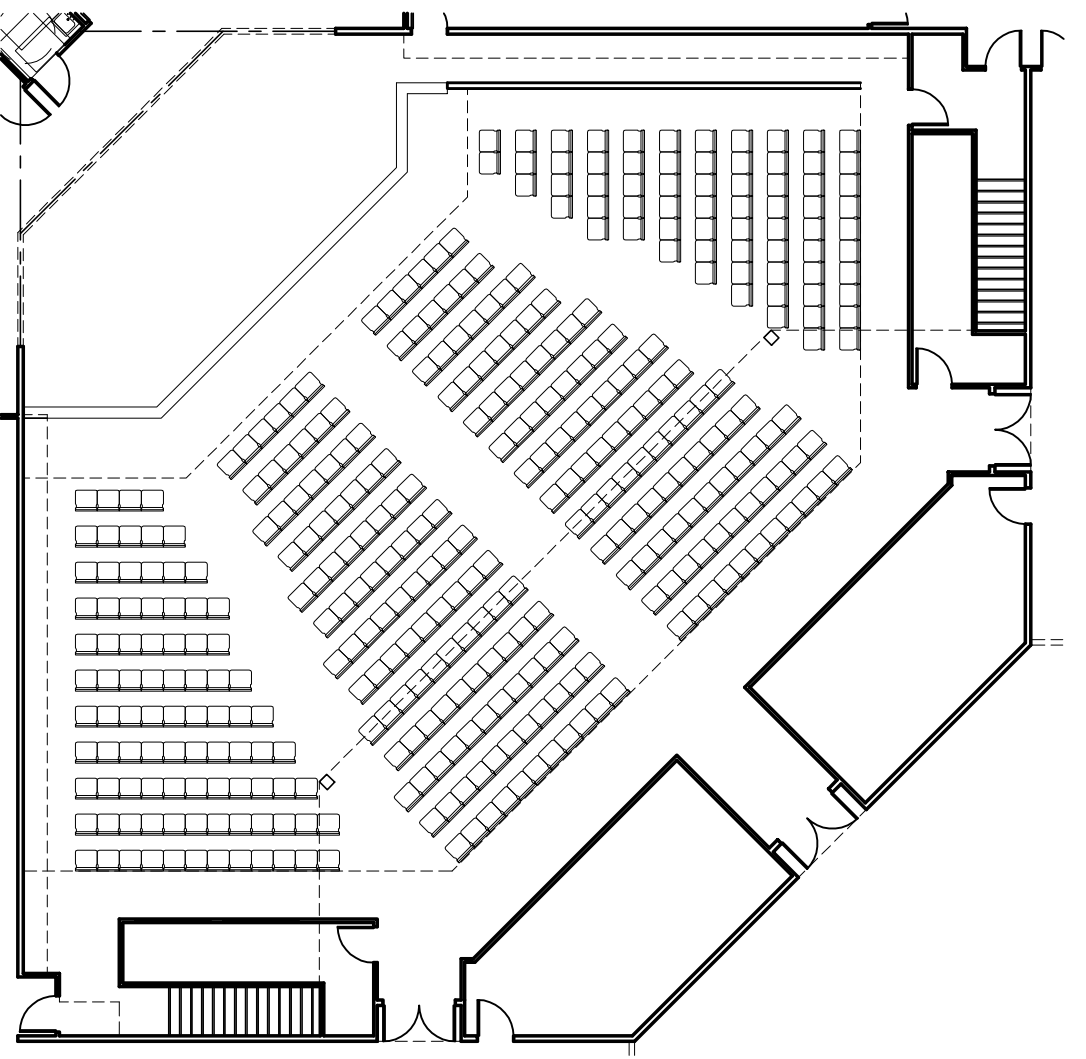

**FLOOR PLAN**  
 SCALE: 3/32" = 1'-0"

