


# FLOOR PLAN

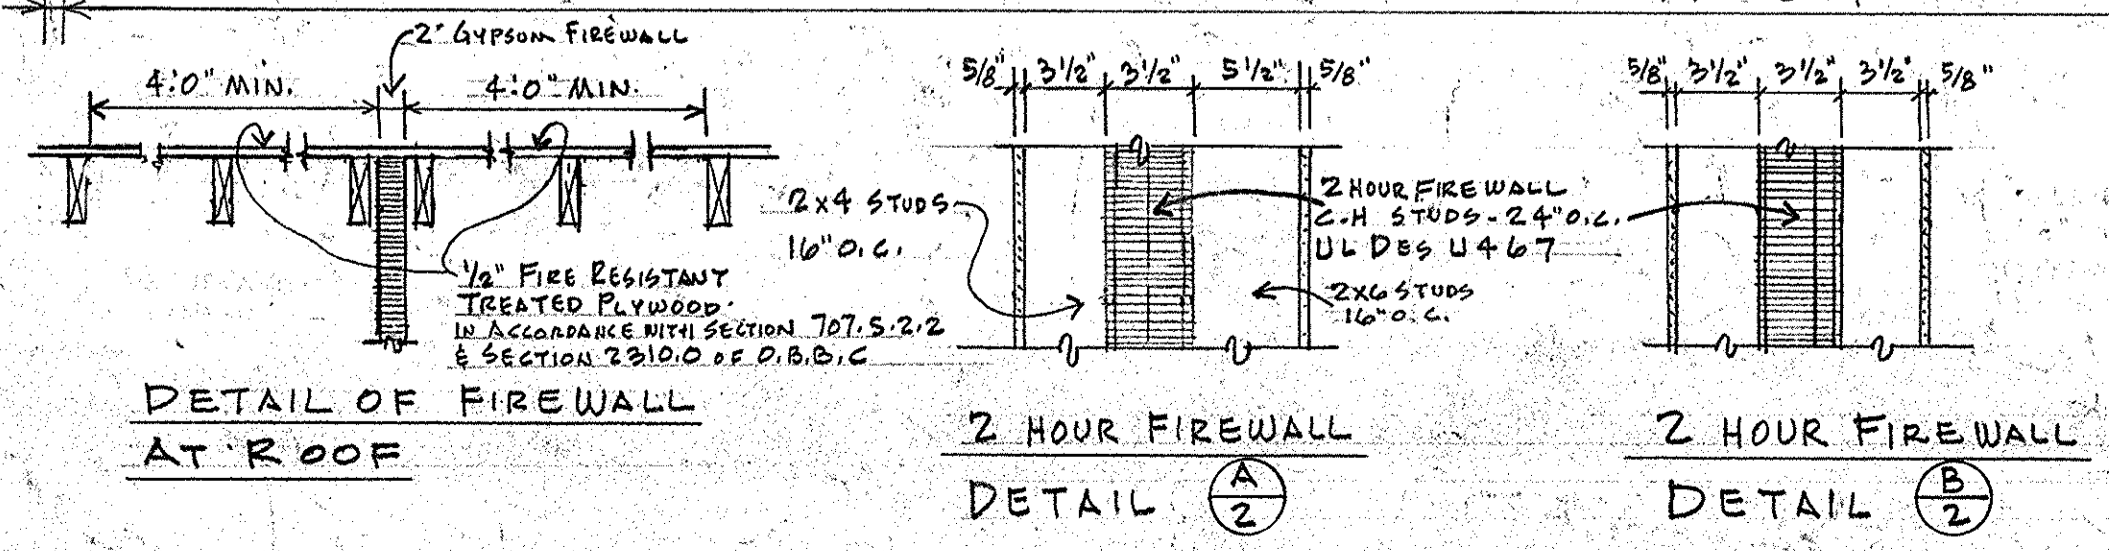

NOTE:  
 • ALL INTERIOR PARTITIONS TO HAVE FIBERGLASS SOUND INSULATION.  
 • FIRE PROTECTIVE SIGNALING SYSTEM IS REQUIRED WITH THE EXCEPTION OF SANCTUARY.  
 • MANUAL FIRE BOXES WITHIN 5' OF EXITS.

28,600 SF  
 52' CONSTRUCTION TYPE  
 USE GROUPS - A-4, A-3, E & B  
 2 LAYERS 5/8" TYPE 'X' DRYWALL CEILING  
 1 LAYER 5/8" TYPE 'X' DRYWALL - WALLS  
 NOTE: DRAFTS STOP ATTIC INTO MAXIMUM 3000 SF AREAS.

MIDDLEPORT, N.Y. HOMER, N.Y.		COPYRIGHT BARDEN & ROBESON CORP. 1997	
<b>barden</b> COMMERCIAL DIVISION		DR. 45 REVISIONS	
RIVERWOOD COMMUNITY CHAPEL KENT, OHIO		CH. 12.27.96	7.15.97 10.8.97
JEFF CRAVEN		APP. 1.13.97	7.23.97 11.3.97
		DATE 12.17.96	5.30.97 7.31.97
		SCALE 1/8" = 1'-0"	7.2.97 9.16.97
		DRAWING NO. 1020.96	SHEET 2 OF 10

330 678 4106