




The Moose Creek Log



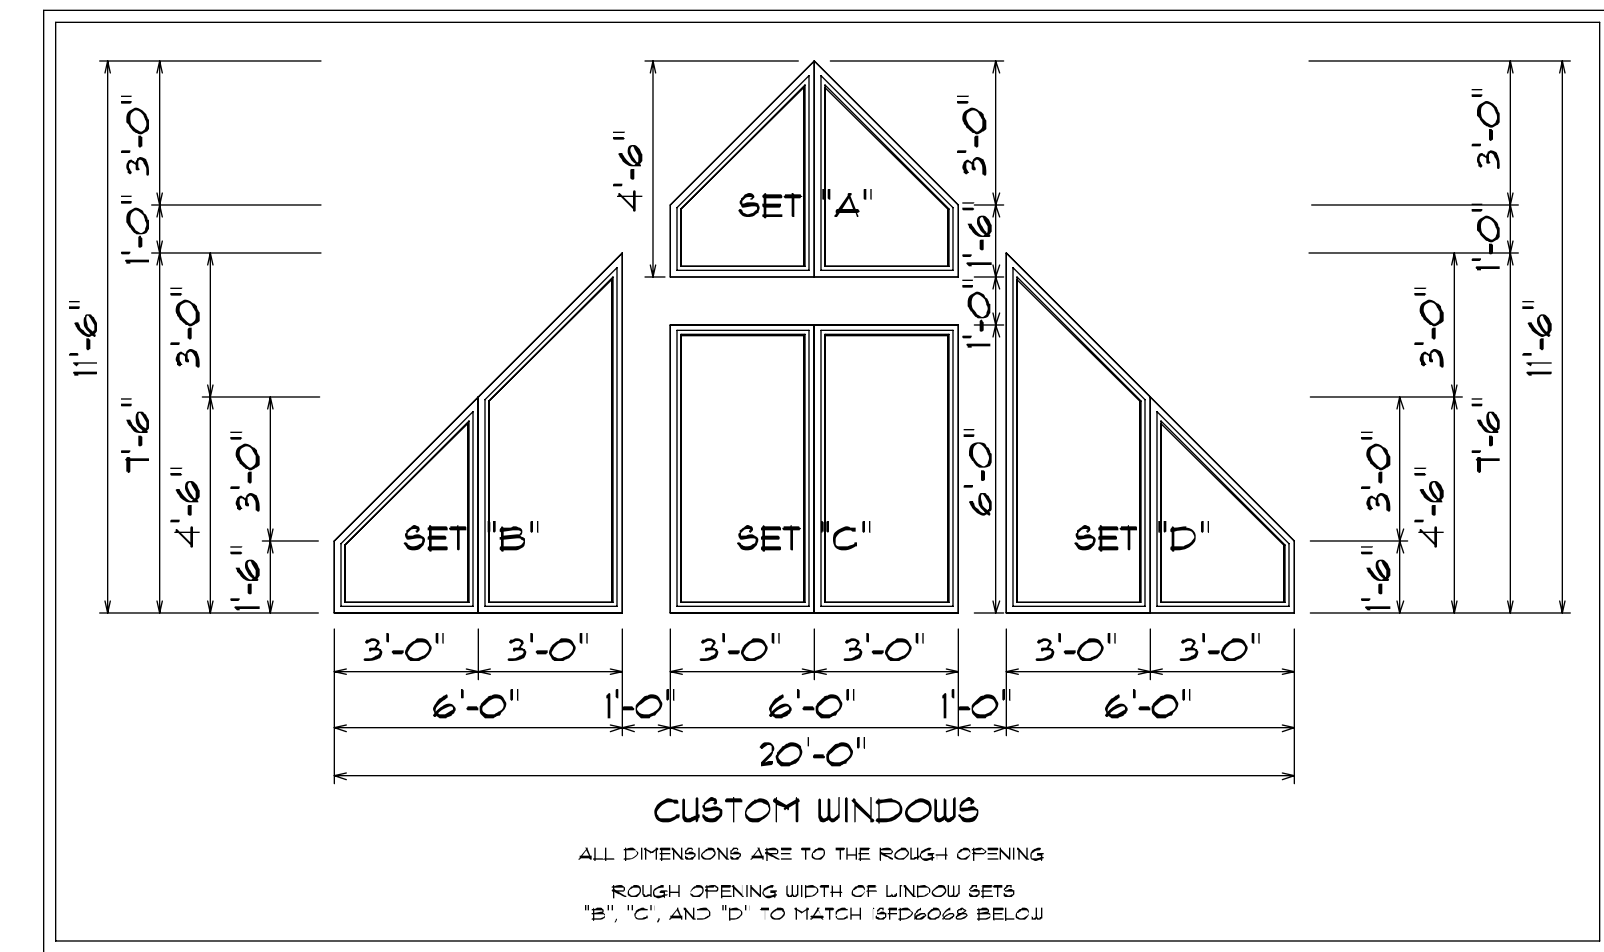

24" EAVES
24" RAKES
12" RAKES AT FRONT PORCH
PROJ. ROOF PROJECTION AS
WALL PANELS & LOG SIDING
D-LOG EXTENDED CORNERS W
2x4 PINE WINDOW & DOOR TRIM
2x6 PINE CORNER TRIM
PINE T&G PORCH SOFFIT
PINE FASCIA & SOFFIT
DOOR STYLE
TBD BY CUSTOMER
CULTURED STONE NOT BY BAS

[illegible]

P.O. BOX 310 MIDCHESTER, NEW YORK 11025
800-764-0141 • FAX 716-783-3782 • 716-839-4600
P.O. BOX 560 TULSA, OKLA 74103
800-646-6400 • FAX 918-733-7293 • 918-733-8000

THESE PLANS HAVE BEEN REVIEWED WITH
OUR BARDEN INDEPENDENT DEALER &
ARE ACCEPTED AS SHOWN. WE AUTHORIZE
BARDEN TO PROCEED WITH THE NEXT
PHASE OF DESIGN AND PRODUCTION

CLIENT: _____
DATE: _____

IMPORTANT NOTICE :
IMPORTANT NOTICE: THESE DRAWINGS ARE PROVIDED BY THE BARDEN + ROBESON CORP. AS A SERVICE TO THE CLIENT AND ARE NOT TO BE CONSIDERED COMPLETE FOR FINAL COSTING OR CONSTRUCTION UNTIL ALL FEDERAL, STATE, OR LOCAL APPROVALS ARE GRANTED. THE RESPONSIBILITY OF SECURING THESE APPROVALS RESTS FULLY WITH THE CLIENT AND/OR THEIR CONTRACTORS.

COPYRIGHT BARDEN + ROBESON CORP. 2003
NOTICE: THIS SET OF PLANS AND THE DESIGN CONTAINED HEREIN IS THE PROPERTY OF BARDEN + ROBESON CORP. AND MAY BE USED FOR THE BUILDING UNDERLIES. NO REPRODUCTION HAS BEEN EXECUTED FOR THE PURCHASE OF MATERIALS TO COMPLETE THE DESIGN FROM BARDEN + ROBESON CORP. THESE DRAWINGS ARE NOT TO BE USED FOR ANY OTHER PURPOSE WITHOUT THE EXPRESS WRITTEN PERMISSION OF THE BARDEN + ROBESON CORP.



DEALER'S NAME:

BARDEN
STANDARD

CLIENT / PROJECT TITLE:

MOOSE
CREEK

PROJECT LOCATION:

? STATE/
PROVINCE

CONTENTS OF 84-48621:

ELEVATIONS

DATE: 02-20-09	SCALE: AS SHOWN
DRAWN BY: BDB	CKD BY:

PROJECT NO:
21XXX

DWG NO :
SHEET 1 OF 3



SCALE: 1/4" = 1'-0"

Square Footage:
First floor: 1064 S.F.
Second floor: 472 S.F. TOTAL: 1536 S.F.

NOTES
CEILING HEIGHT: 8'-1 1/2"
VENT ALL KITCHEN & BATHROOM FANS TO THE EXTERIOR
ALL SMOKE ALARMS ARE TO BE INTERCONNECTED
IN ACCORDANCE WITH STATE AND LOCAL CODES

ALL WINDOWS AND PATIO DOORS TO BE INTEGRITY WOOD-ULTREX BY MARVIN

[illegible]

P.O. BOX 310 NEW YORK 1405
 ELSDORP, NEW YORK 1405
 800-864-5400 TEL: 716-335-3792 FAX: 716-335-6800
 P.O. BOX 550 TULSA NEW YORK 13189
 800-845-5400 TEL: 315-235-7919 FAX: 315-235-2800

THESE PLANS HAVE BEEN REVIEWED WITH
 YOUR GARDEN INDEPENDENT DEALER 4
 ARE ACCEPTED AS SHOWN. WE AUTHORIZE
 GARDEN TO PROCEED WITH THE NEXT
 PHASE OF DESIGN AND PRODUCTION

CLIENT: _____
 DATE: _____

IMPORTANT NOTICE :
IMPORTANT NOTICE: THESE DRAWINGS ARE PROVIDED BY THE HARDEN & ROBERSON CORP AS A SERVICE TO THE CLIENT AND ARE NOT TO BE CONSIDERED COMPLETE FOR FINAL COSTING OR CONSTRUCTION UNTIL ALL FEDERAL, STATE, OR LOCAL APPROVALS ARE GRANTED. THE RESPONSIBILITY OF SECURING THESE APPROVALS RESTS FULLY WITH THE CLIENT AND/OR THEIR CONTRACTOR.

COPYRIGHT BARDEN & ROBESON CORP. 2008
NOTICE: THIS SET OF PLANS AND THE DESIGN
CONTAINED HEREIN IS THE PROPERTY OF BARDEN
& ROBESON CORP AND MAY NOT BE USED FOR
BUILDING UNLESS A PROPER CONTRACT HAS BEEN
EXECUTED FOR THE PURCHASE OF MATERIALS TO
COMPLETE THE DESIGN FROM BARDEN & ROBESON
CORP. THIS DESIGN SHALL NOT BE USED FOR ANY
OTHER PURPOSE WITHOUT THE EXPRESS WRITTEN
PERMISSION OF THE BARDEN & ROBESON CORP.



DEALER'S NAME:


CLIENT / PROJECT TITLE:

PROJECT LOCATION:

FLOOR PLAN

DATE:	WORK: AS SHOWN
DRAWN BY:	CKD BY:
PROJECT NO:	

DWG NO :
SHEET 2 OF

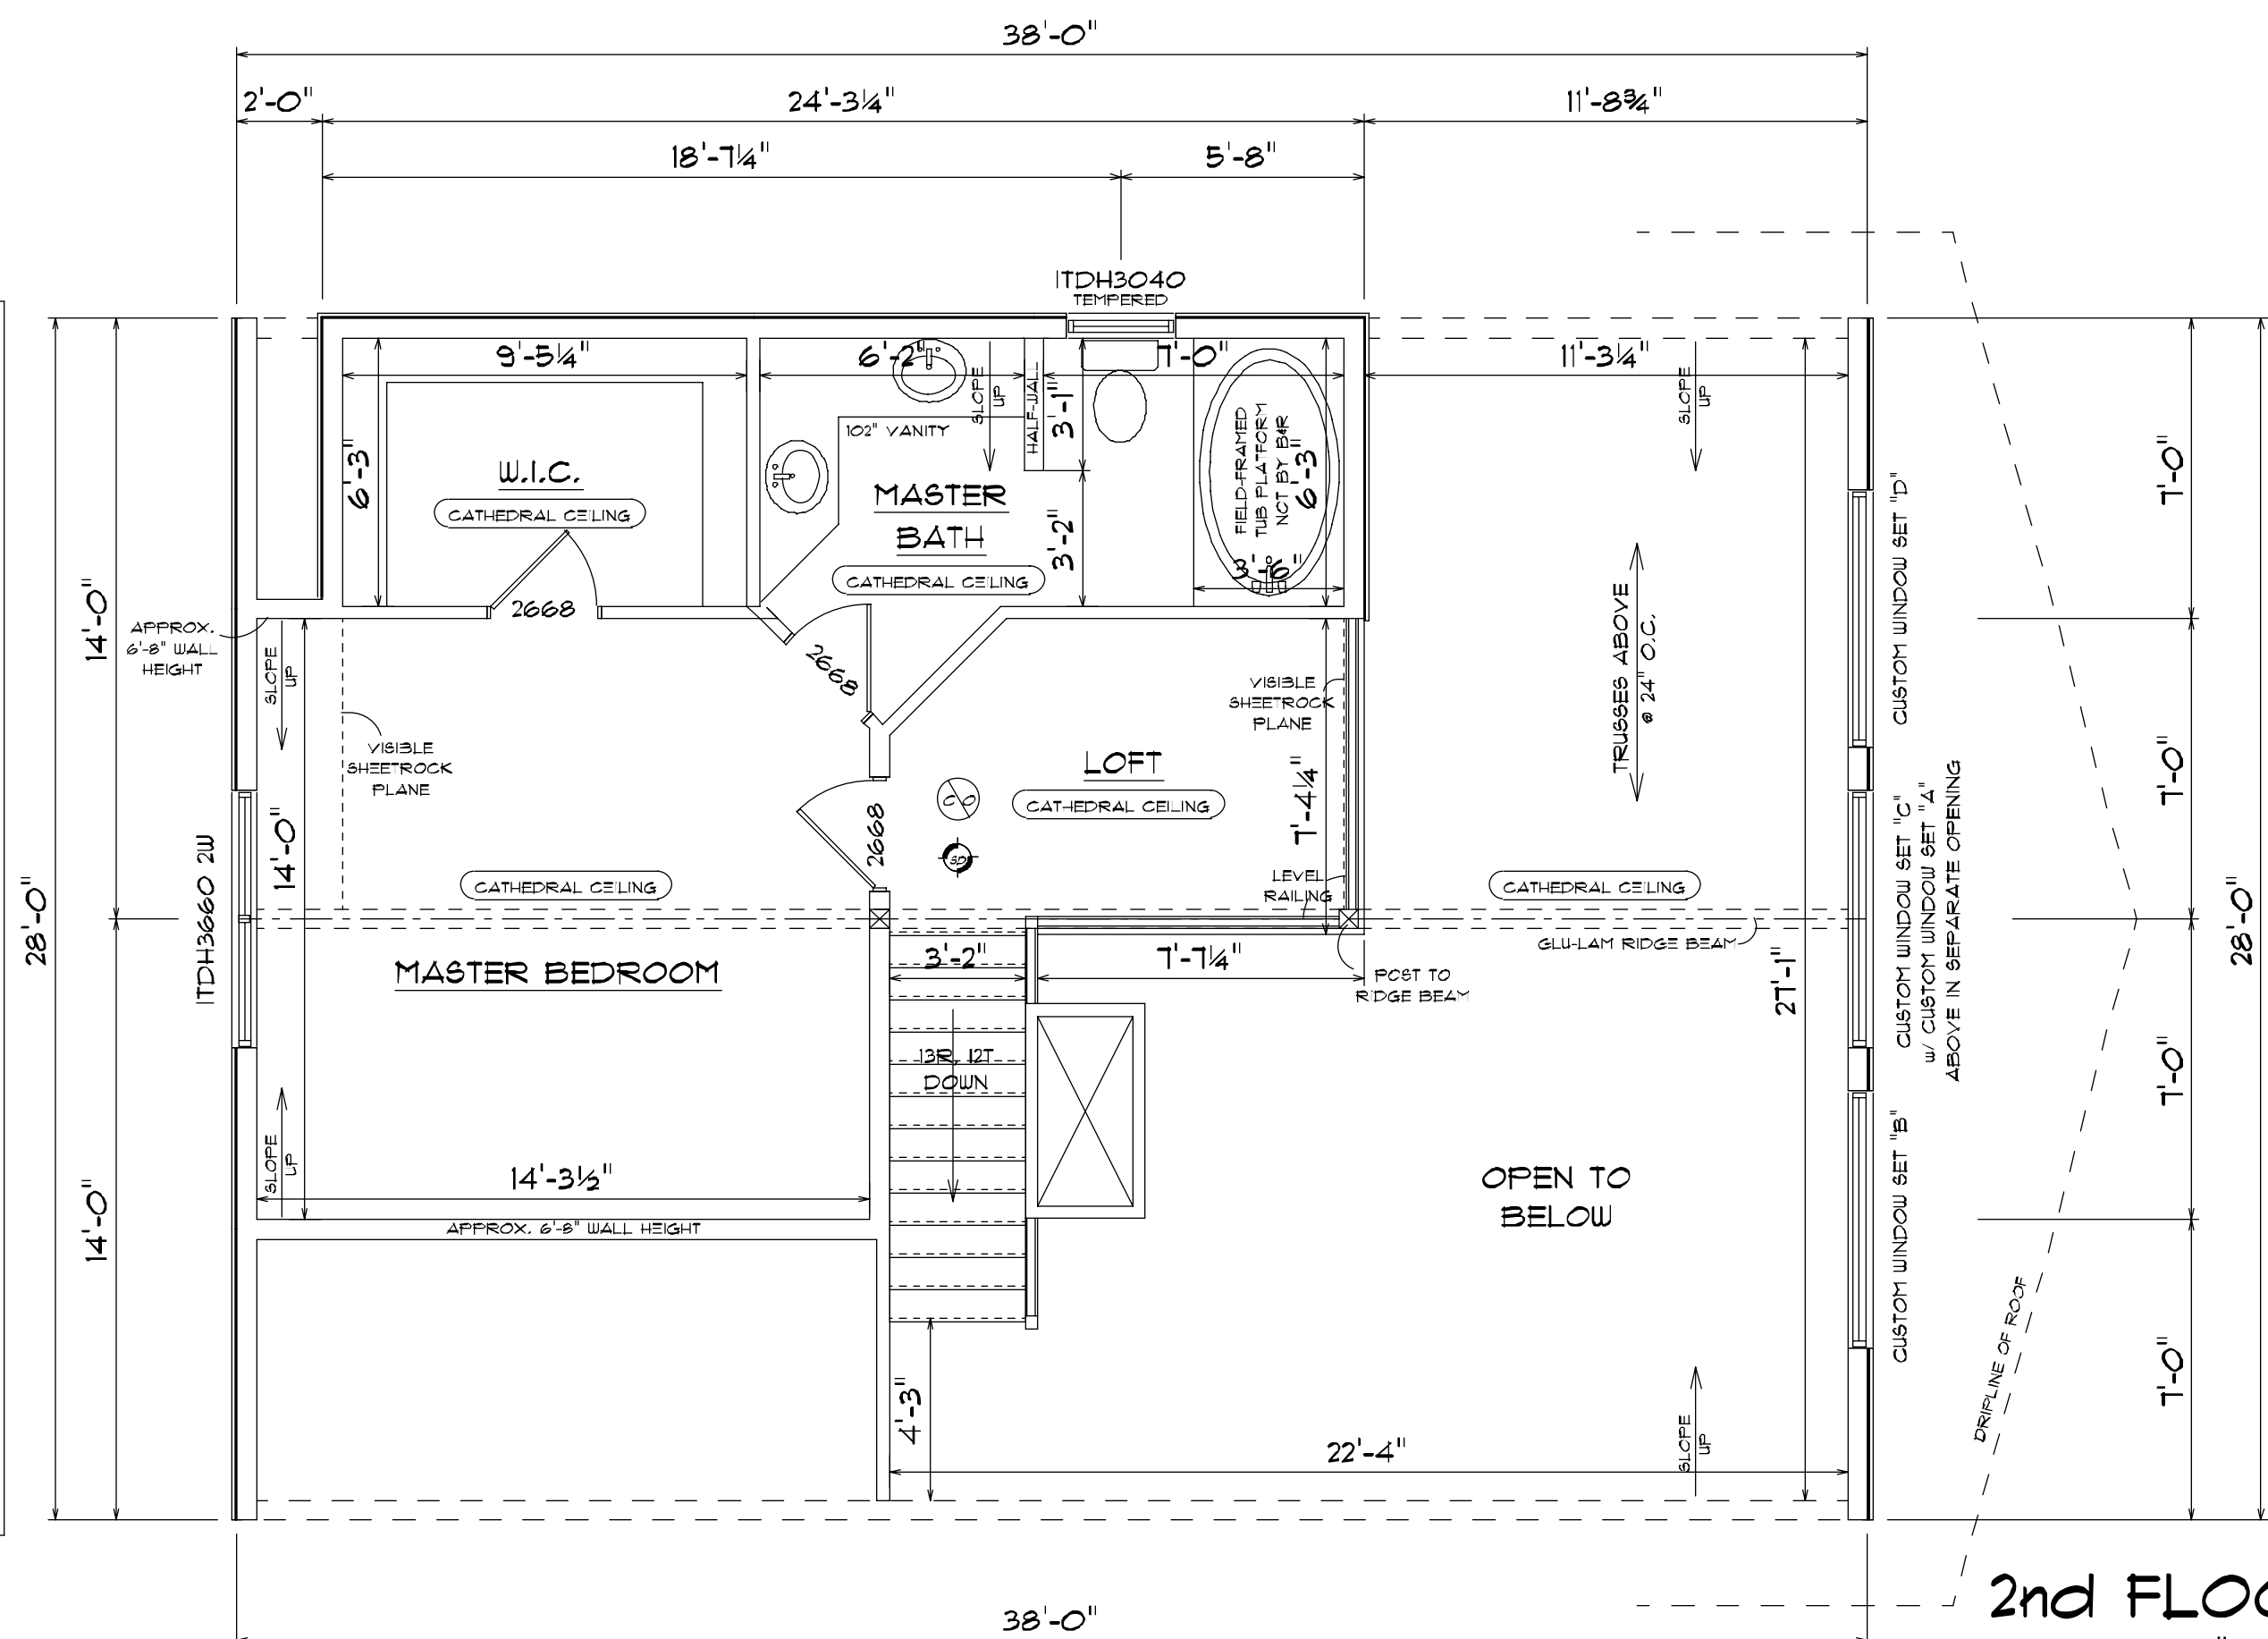

NOTES
CEILING HEIGHT: SLOPED CEILING (SEE NOTES ON PLAN)
VENT ALL KITCHEN & BATHROOM FANS TO THE EXTERIOR
ALL SMOKE ALARMS ARE TO BE INTERCONNECTED
IN ACCORDANCE WITH STATE AND LOCAL CODES
ALL WINDOWS TO BE INTEGRITY WOOD-ULTRIX BY MARVIN

P.O. box 310 midleport, new york 14083
 800-724-0141 • fax 716-35-3182 • 716-356-6500
 P.O. box 590 tully, new york 15169
 800-348-9400 • fax 315-235-2789 • 315-235-2800

THESE PLANS HAVE BEEN REVIEWED WITH
 OUR BARDEN INDEPENDENT DEALER AND
 ARE ACCEPTED AS SUCH. WE AUTHORIZE
 BARDEN TO PROCEED WITH THE NEXT
 PHASE OF DESIGN AND PRODUCTION

CLIENT: _____
 DATE: _____

IMPORTANT NOTICE :
IMPORTANT NOTICE: THESE DRAWINGS AND ANY PROVIDED BY THE BARDEN & ROBINSON CORP. AS A SERVICE TO THE CLIENT ARE NOT TO BE CONSIDERED COMPLETE FOR FINAL COSTS OR CONSTRUCTION UNTIL ALL REQUIRED STATING OR LOCAL APPROVALS ARE OBTAINED. THE RESPONSIBILITY OF SECURING THESE APPROVALS RESTS FULLY WITH THE CLIENT AND/OR THEIR CONTRACTOR.

COPYRIGHT BARDEN & ROBINSON CORP. 2008 NOTICE: THIS SET OF PLANS AND THE DESIGN CONTAINED HEREIN IS THE PROPERTY OF BARDEN & ROBINSON CORP. NO PART OF THIS SET OF PLANS OR BUILDING UNLESS A PROPER CONTRACT HAS BEEN EXECUTED FOR THE PURCHASE OF MATERIALS TO COMPLETE THE DESIGN FROM BARDEN & ROBINSON CORP. IS TO BE REPRODUCED OR USED FOR ANY OTHER PURPOSE WITHOUT THE EXPRESS WRITTEN PERMISSION OF THE BARDEN & ROBINSON CORP.



DEALER'S NAME

CLIENT / PROJECT TITLE

PROJECT LOCATION:

CONTENTS OF SHEET.

SECOND FLOOR

DATE: SCALE: AS SHOWN

DRAIN BY:	CKD BY:
-----------	---------

PROJECT NO:

DWG NO :

SHEET 3 OF 3