




The Vale Log

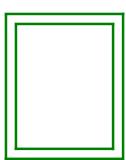

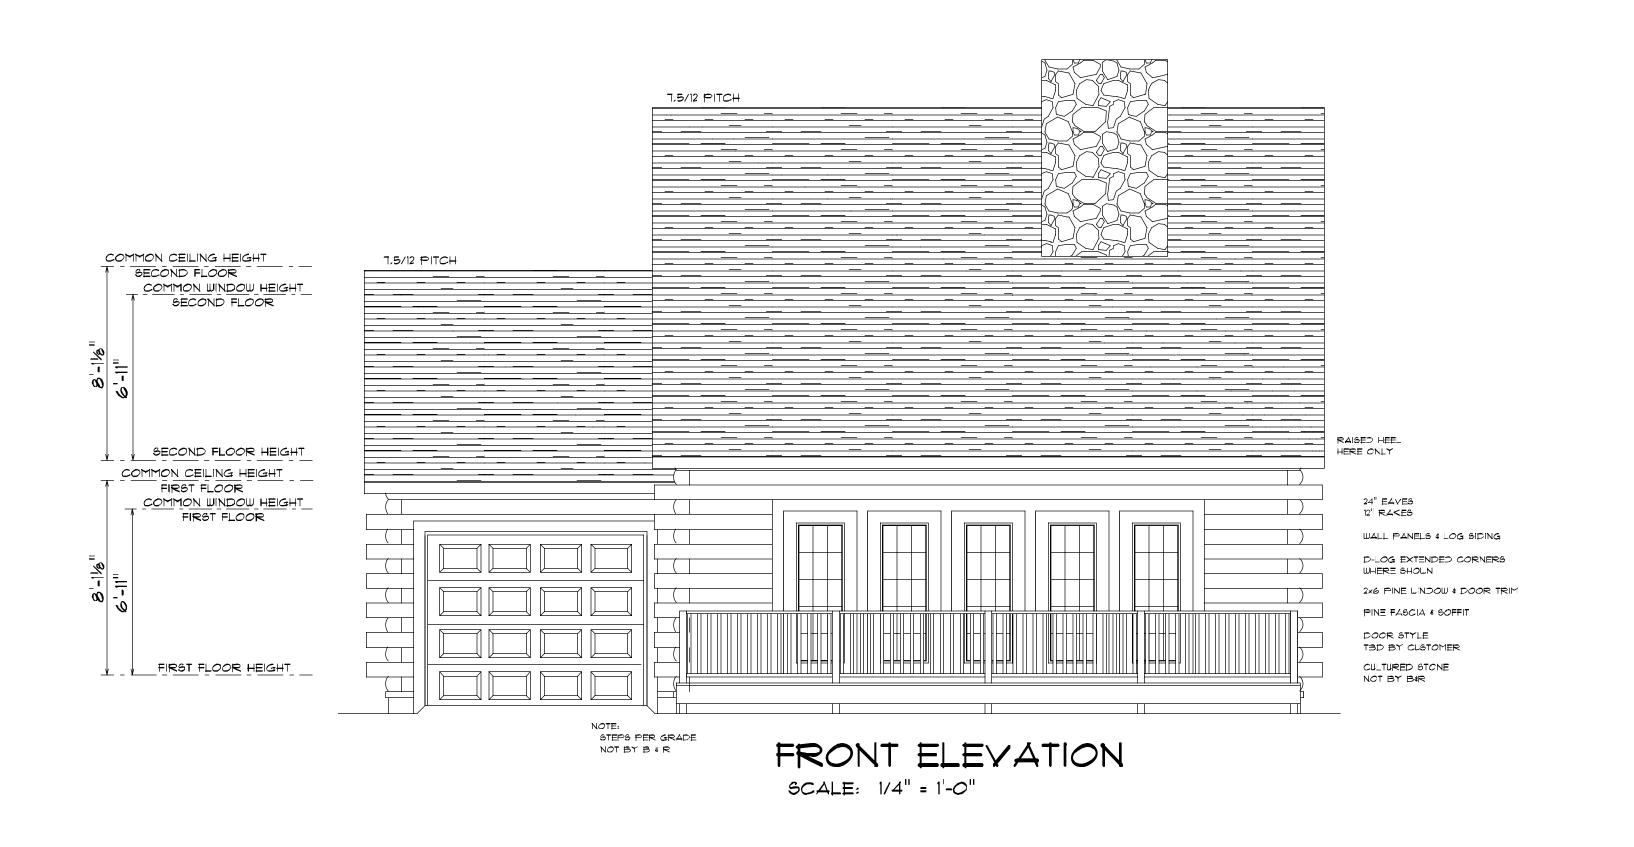






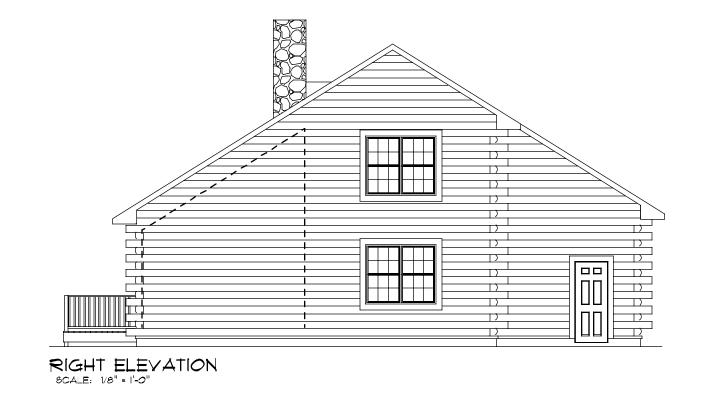



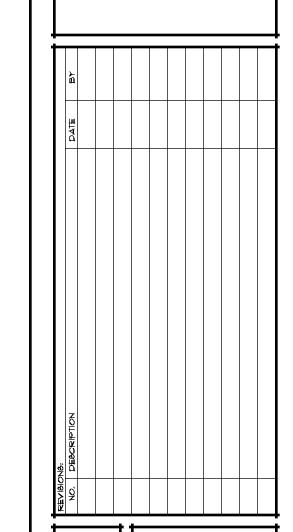

P.O. 50X 310 middleport, resiligor 14109 800-124-0141 • fax 116-135-3152 • 116-995-6500 P.O. box 550 tully, resiligork 13159 800-945-9400 • fax 315-295-2189 • 315-295-2800	Fax 116-135-3152  550 tully re 200 fax 315-295-2189  ANS HAVE BEEN RE DEN INDEPENDENT I EPTED AS SHOWN, W TO PROCEED WITH T	OLIENT:	DATE:
---	---	---------	-------



BARDEN
STANDARD

CLIENT / PROJECT TIT

VALE

? STATE/

PROVINCE

ELEVATIONS


DATE: 02-05-09 SCALE: AS SHOWN
DRAWN BY: BDB CKD BY:

PROJECT NO:

21×××

DWG NO

SHEET 1 OF 3

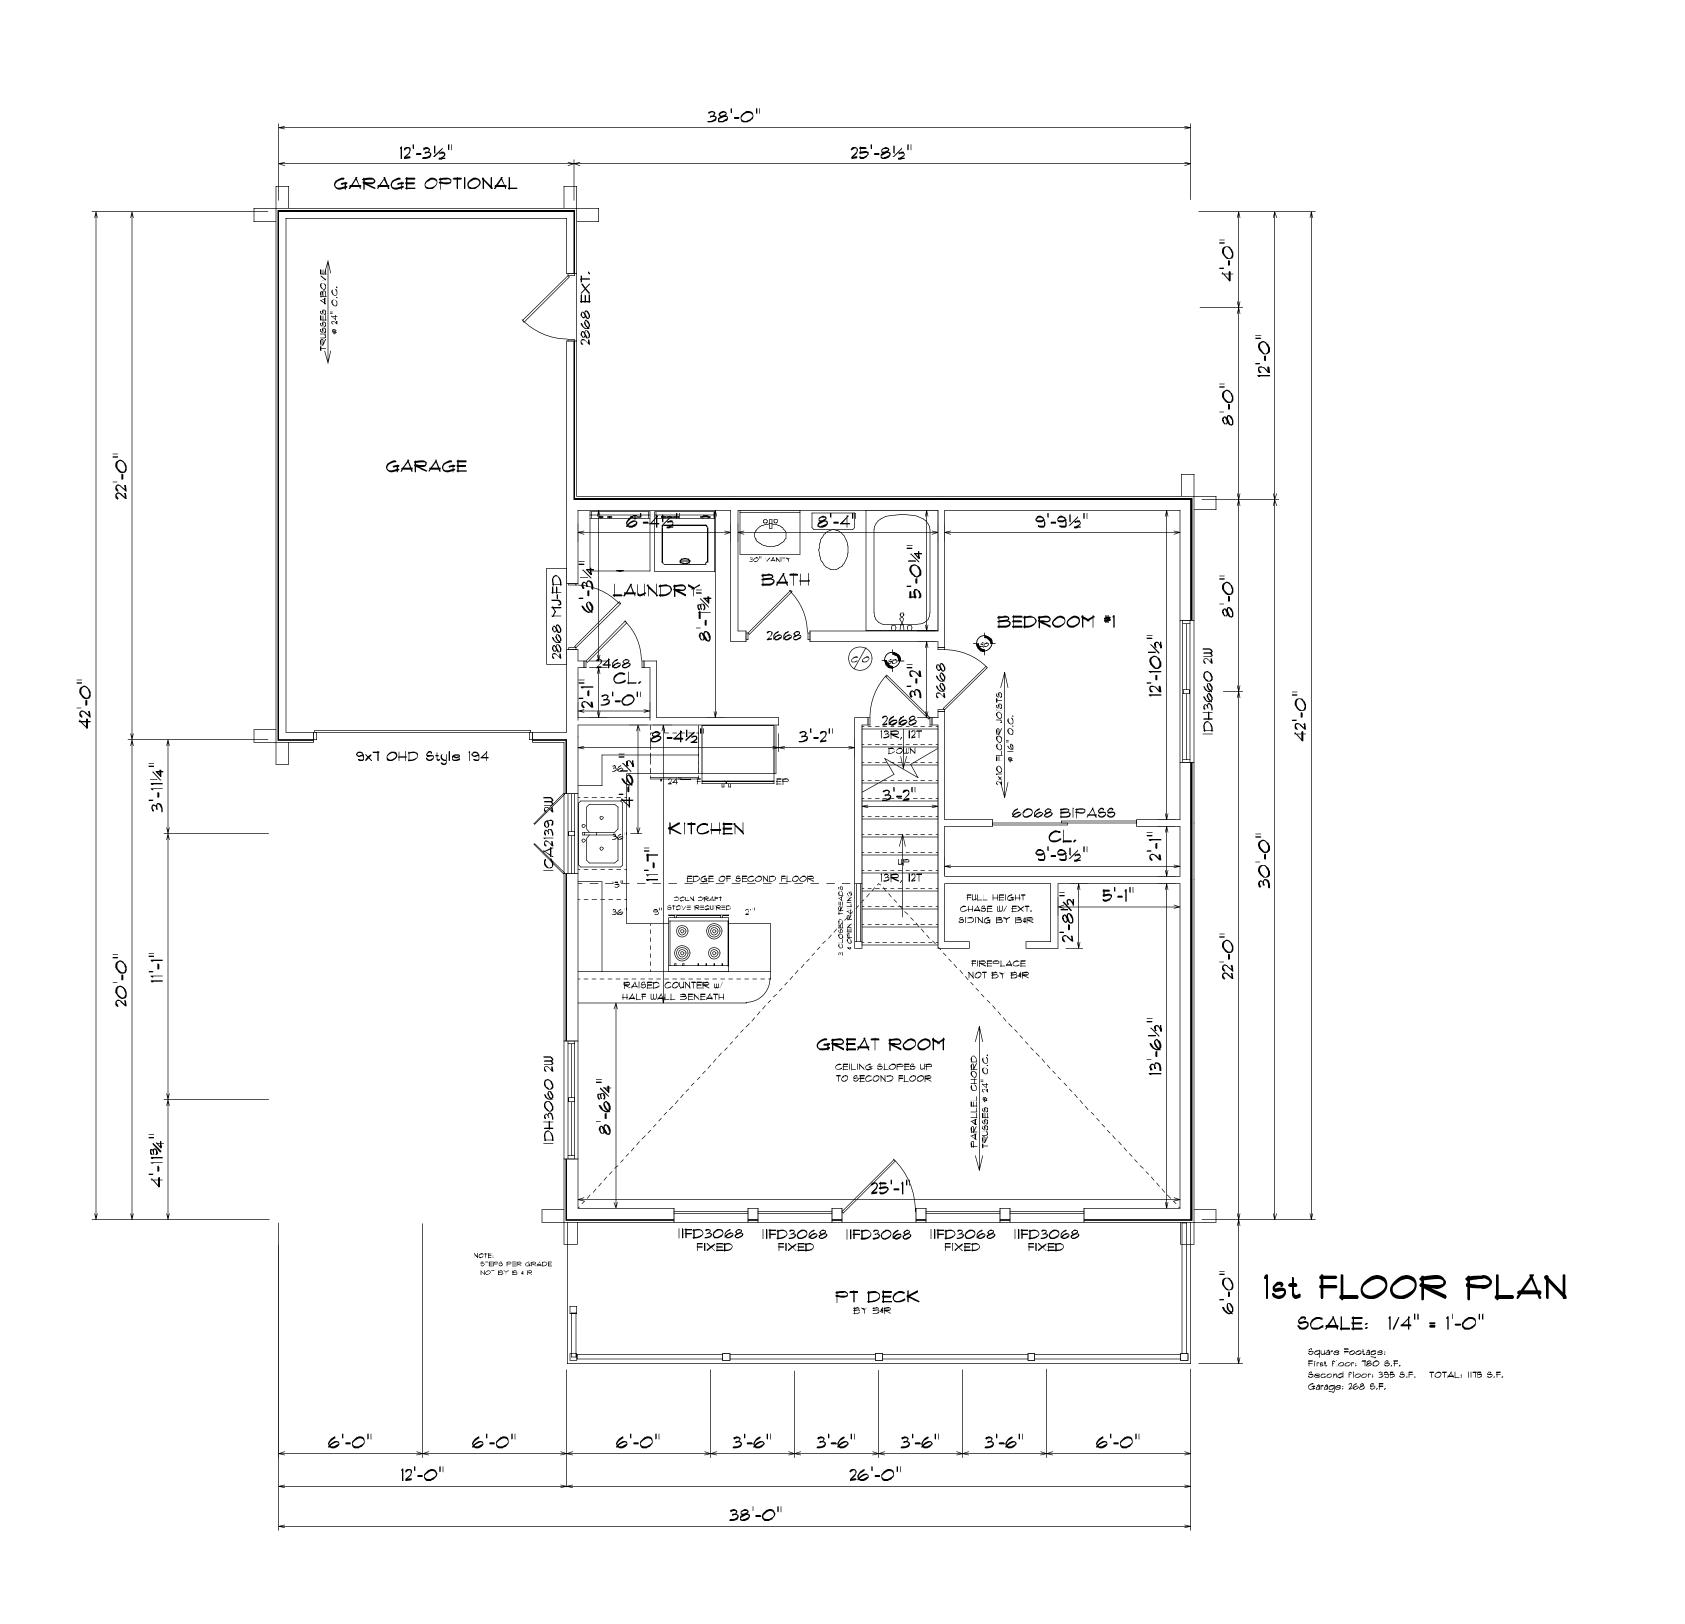

NO. DESCRIPTION DATE BY

PO box 310 middleport, new york 14105
900-124-0141 • fax 116-135-3152 • 116-995-6500
PO box 550 tully, new york 13159
800-945-9400 • fax 315-295-2189 • 315-295-2800
THESE PLANS HAVE BEEN REVIEWED WITH OUR BARDEN INDEPENDENT DEALER \$
ARE ACCEPTED AS SHOWN, WE AUTHORIZE BARDEN TO PROCEED WITH THE NEXT PHASE OF DESIGN AND PRODUCTION
CLIENT:

IMPORTANT NOTICE:

IMPORTANT NOTICE: IMPORTANT NOTICE:

IMPORTANT NOTICE: THESE DRAWINGS ARE

PROVIDED BY THE BARDEN & ROBESON CORP

AS A SERVICE TO THE CLIENT AND ARE NOT TO BE

CONSTRUCTION UNTIL ALL FEDERAL, STATE, OR LOCAL

APPROVALS ARE GRANTED. THE RESPONSIBILITY

OF SECURING THESE APPROVALS RESTS FULLY WITH

THE CLIENT AND/OR THEIR CONTRACTOR,

COPYRIGHT BARDEN & ROBESON CORP. 2009

NOTICE: THIS SET OF PLANS AND THE DESIGN

CONTAINED HEREIN IS THE PROPERTY OF BARDEN

& ROBESON CORP AND MAY NOT BE USED FOR

BUILDING UNLESS A PROPER CONTRACT HAS BEEN

EXECUTED FOR THE PURCHASE OF MATERIALS TO

COMPLETE THE DESIGN FROM BARDEN & ROBESON

CORP. THIS DESIGN SHALL, NOT BE USED FOR ANY

OTHER PURPOSE WITHOUT THE EXPRESS WRITTEN

PERMISSION OF THE BARDEN & ROBESON CORP.



BARDEN STANDARD

CLIENT / PROJECT TITLE:

PROJECT LOCATION:


CONTENTS OF SH

FLOOR PLAN

PROJECT NO:

olig No -

EET 2 OF 3

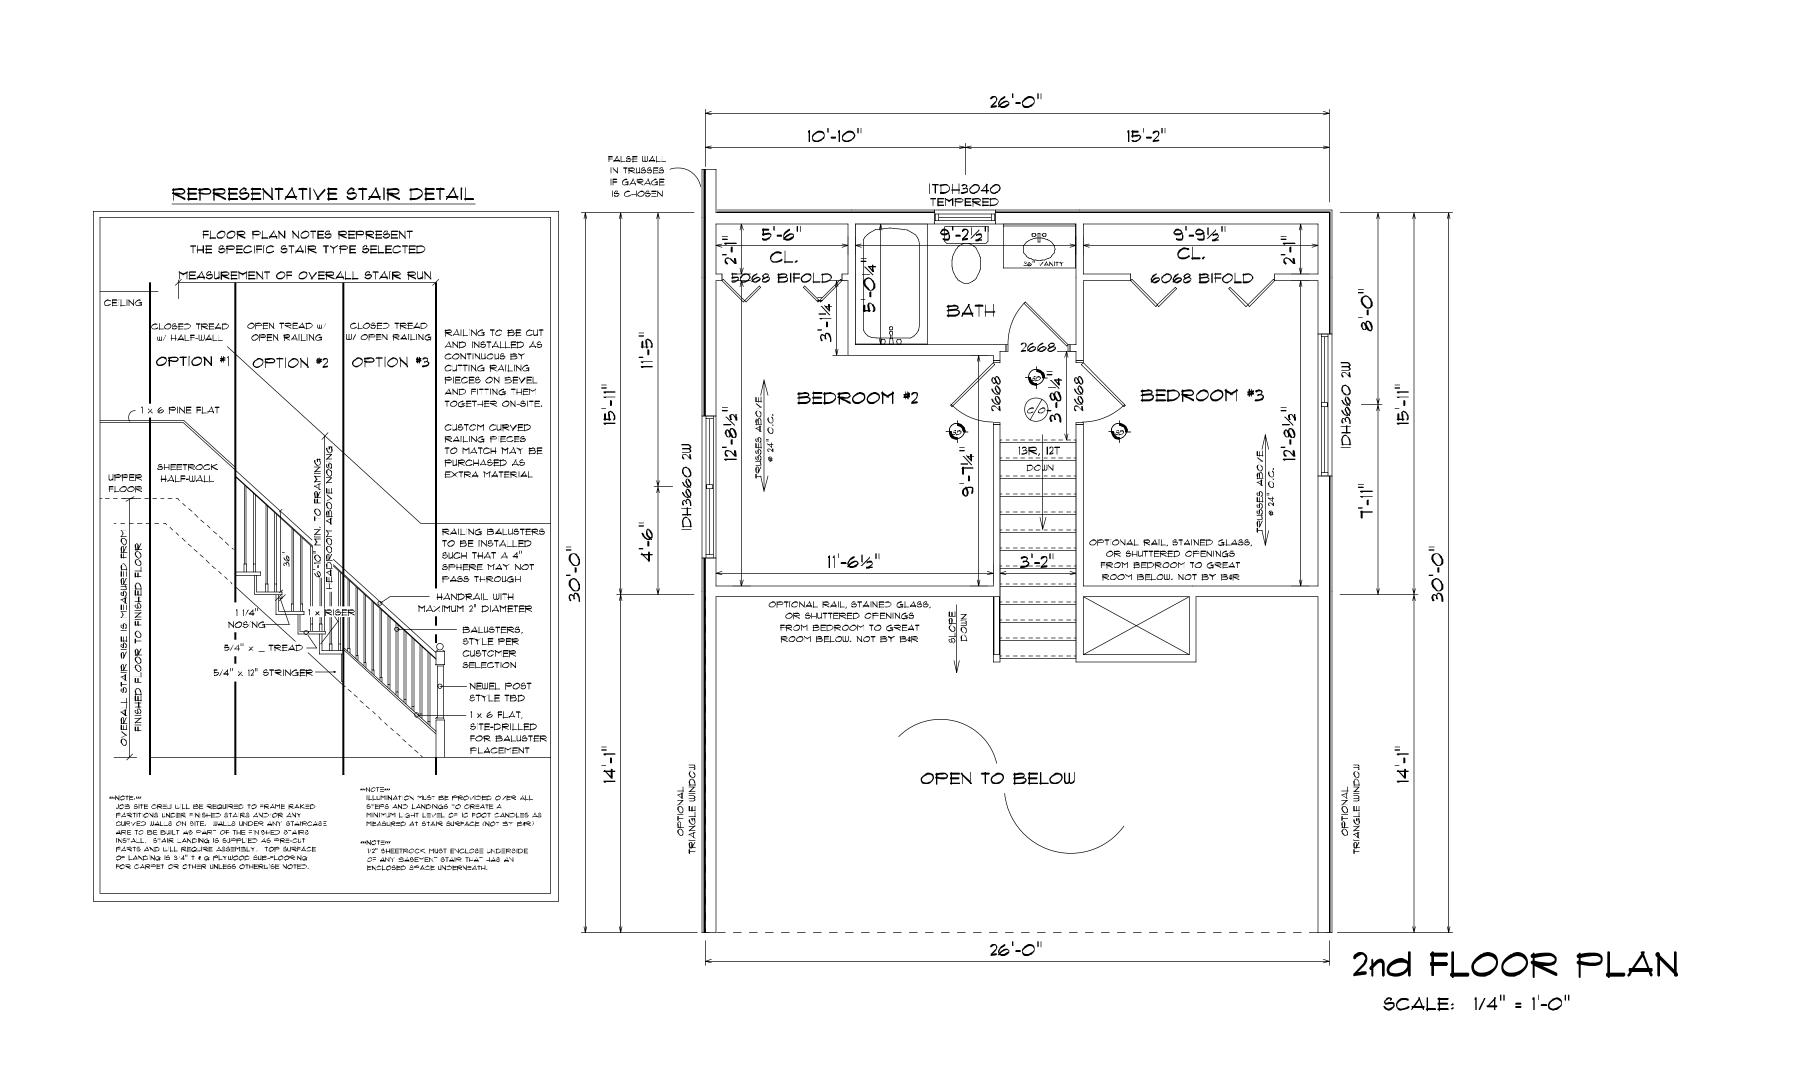

NO DATE BY

PO box 310 middleport, new york 14105
800-124-0141 • fax 116-135-3152 • 116-995-6500
PO box 550 tully, new york 13159
800-945-9400 • fax 315-295-2189 • 315-295-2800

THESE PLANS HAVE BEEN REVIEWED WITH OUR BARDEN INDEPENDENT DEALER 4
ARE ACCEPTED AS SHOWN, WE AUTHORIZE BARDEN TO PROCEED WITH THE NEXT PHASE OF DESIGN AND PRODUCTION

CLIENT:

IMPORTANT NOTICE:
IMPORTANT NOTICE:
IMPORTANT NOTICE: THESE DRAWINGS ARE
PROVIDED BY THE BARDEN & ROBESON CORP
AS A SERVICE TO THE CLIENT AND ARE NOT TO BE
CONSIDERED COMPLETE FOR FINAL COSTING OR
CONSTRUCTION UNTIL ALL FEDERAL, STATE, OR LOCAL
APPROVALS ARE GRANTED. THE RESPONSIBILITY
OF SECURING THESE APPROVALS RESTS FULLY WITH
THE CLIENT AND/OR THEIR CONTRACTOR.

COPYRIGHT BARDEN & ROBESON CORP. 2003
NOTICE: THIS SET OF PLANS AND THE DESIGN
CONTAINED HEREIN IS THE PROPERTY OF BARDEN
& ROBESON CORP AND MAY NOT BE USED FOR
BUILDING UNLESS A PROPER CONTRACT HAS BEEN
EXECUTED FOR THE PURCHASE OF MATERIALS TO
COMPLETE THE DESIGN SHALL NOT BE USED FOR ANY
OTHER PURPOSE WITHOUT THE EXPRESS WRITTEN
PERMISSION OF THE BARDEN & ROBESON CORP.



DEALER'S NAME

BARDEN Standard

CLIENT / PROJECT TITLE:

YALE

ONTENTS OF SHEET

SECOND FLOOR

DATE: 02-05-09 SCALE: AS SHOWN
DRAWN BY: BDB CKD BY:

PROJECT NO:

DWG NO:

SHEET 3 OF 3