




The Patriot B Log



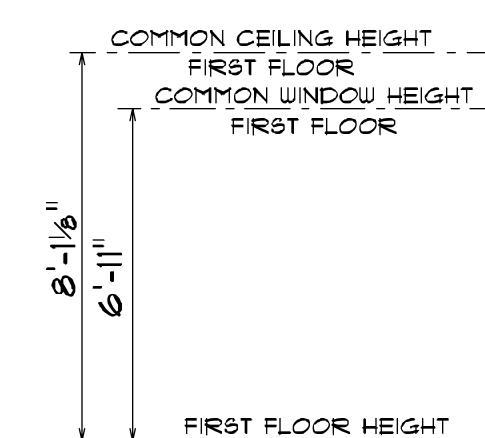

SCALE: $1/4" = 1'-0"$



NOTE:
202% NOT BY 100


P O box 310 middletown new york 14105
800-742-0141 fax 716-753-7382 716-753-6500
P O box 590 tully new york 13156
800-946-9400 fax 315-735-7793 315-735-7600

THESE PLANS HAVE BEEN REVIEWED WITH
OUR BARNER INSURANCE DEALERS &
ARE SUGGESTED BARNER DEALERS
BARNER TO PROCEED WITH THE NEXT
PHASE OF DESIGN AND PRODUCTION

CLIENT: _____
DATE: _____

IMPORTANT NOTICE :
IMPORTANT NOTICE: THESE DRAWINGS ARE PROVIDED BY THE BARDEN & ROBINSON CORP AS A SERVICE TO THE CLIENT AND ARE NOT TO BE CONSIDERED COMPLETE FOR FINAL COSTING OR CONSTRUCTION UNTIL ALL FEDERAL, STATE, OR LOCAL APPROVALS ARE GRANTED. THE RESPONSIBILITY OF SECURING THESE APPROVALS RESTS FULLY WITH THE CLIENT AND/OR THEIR CONTRACTOR.

COPYRIGHT BARDEN + ROBESON CORP. 2009
NOTICE: THIS SET OF PLANS AND THE DESIGN
CONTAINED HEREIN IS THE PROPERTY OF BARDEN
+ ROBESON CORP. AND MAY NOT BE USED FOR
BUILDING UNLESS A PROPER CONTRACT HAS BEEN
EXECUTED FOR THE PURCHASE OF MATERIALS TO
COMPLETE THE DESIGN FROM BARDEN + ROBESON
CORP. THIS DESIGN SHALL NOT BE USED FOR ANY
OTHER PURPOSE WITHOUT THE EXPRESS WRITTEN
PERMISSION OF THE BARDEN + ROBESON CORP.

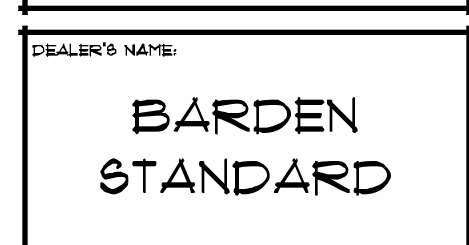


Page 10

DATE: 02-05-09 SCALE: 48 SHOWN

PROJECT NO:

DWG NO :

[illegible]

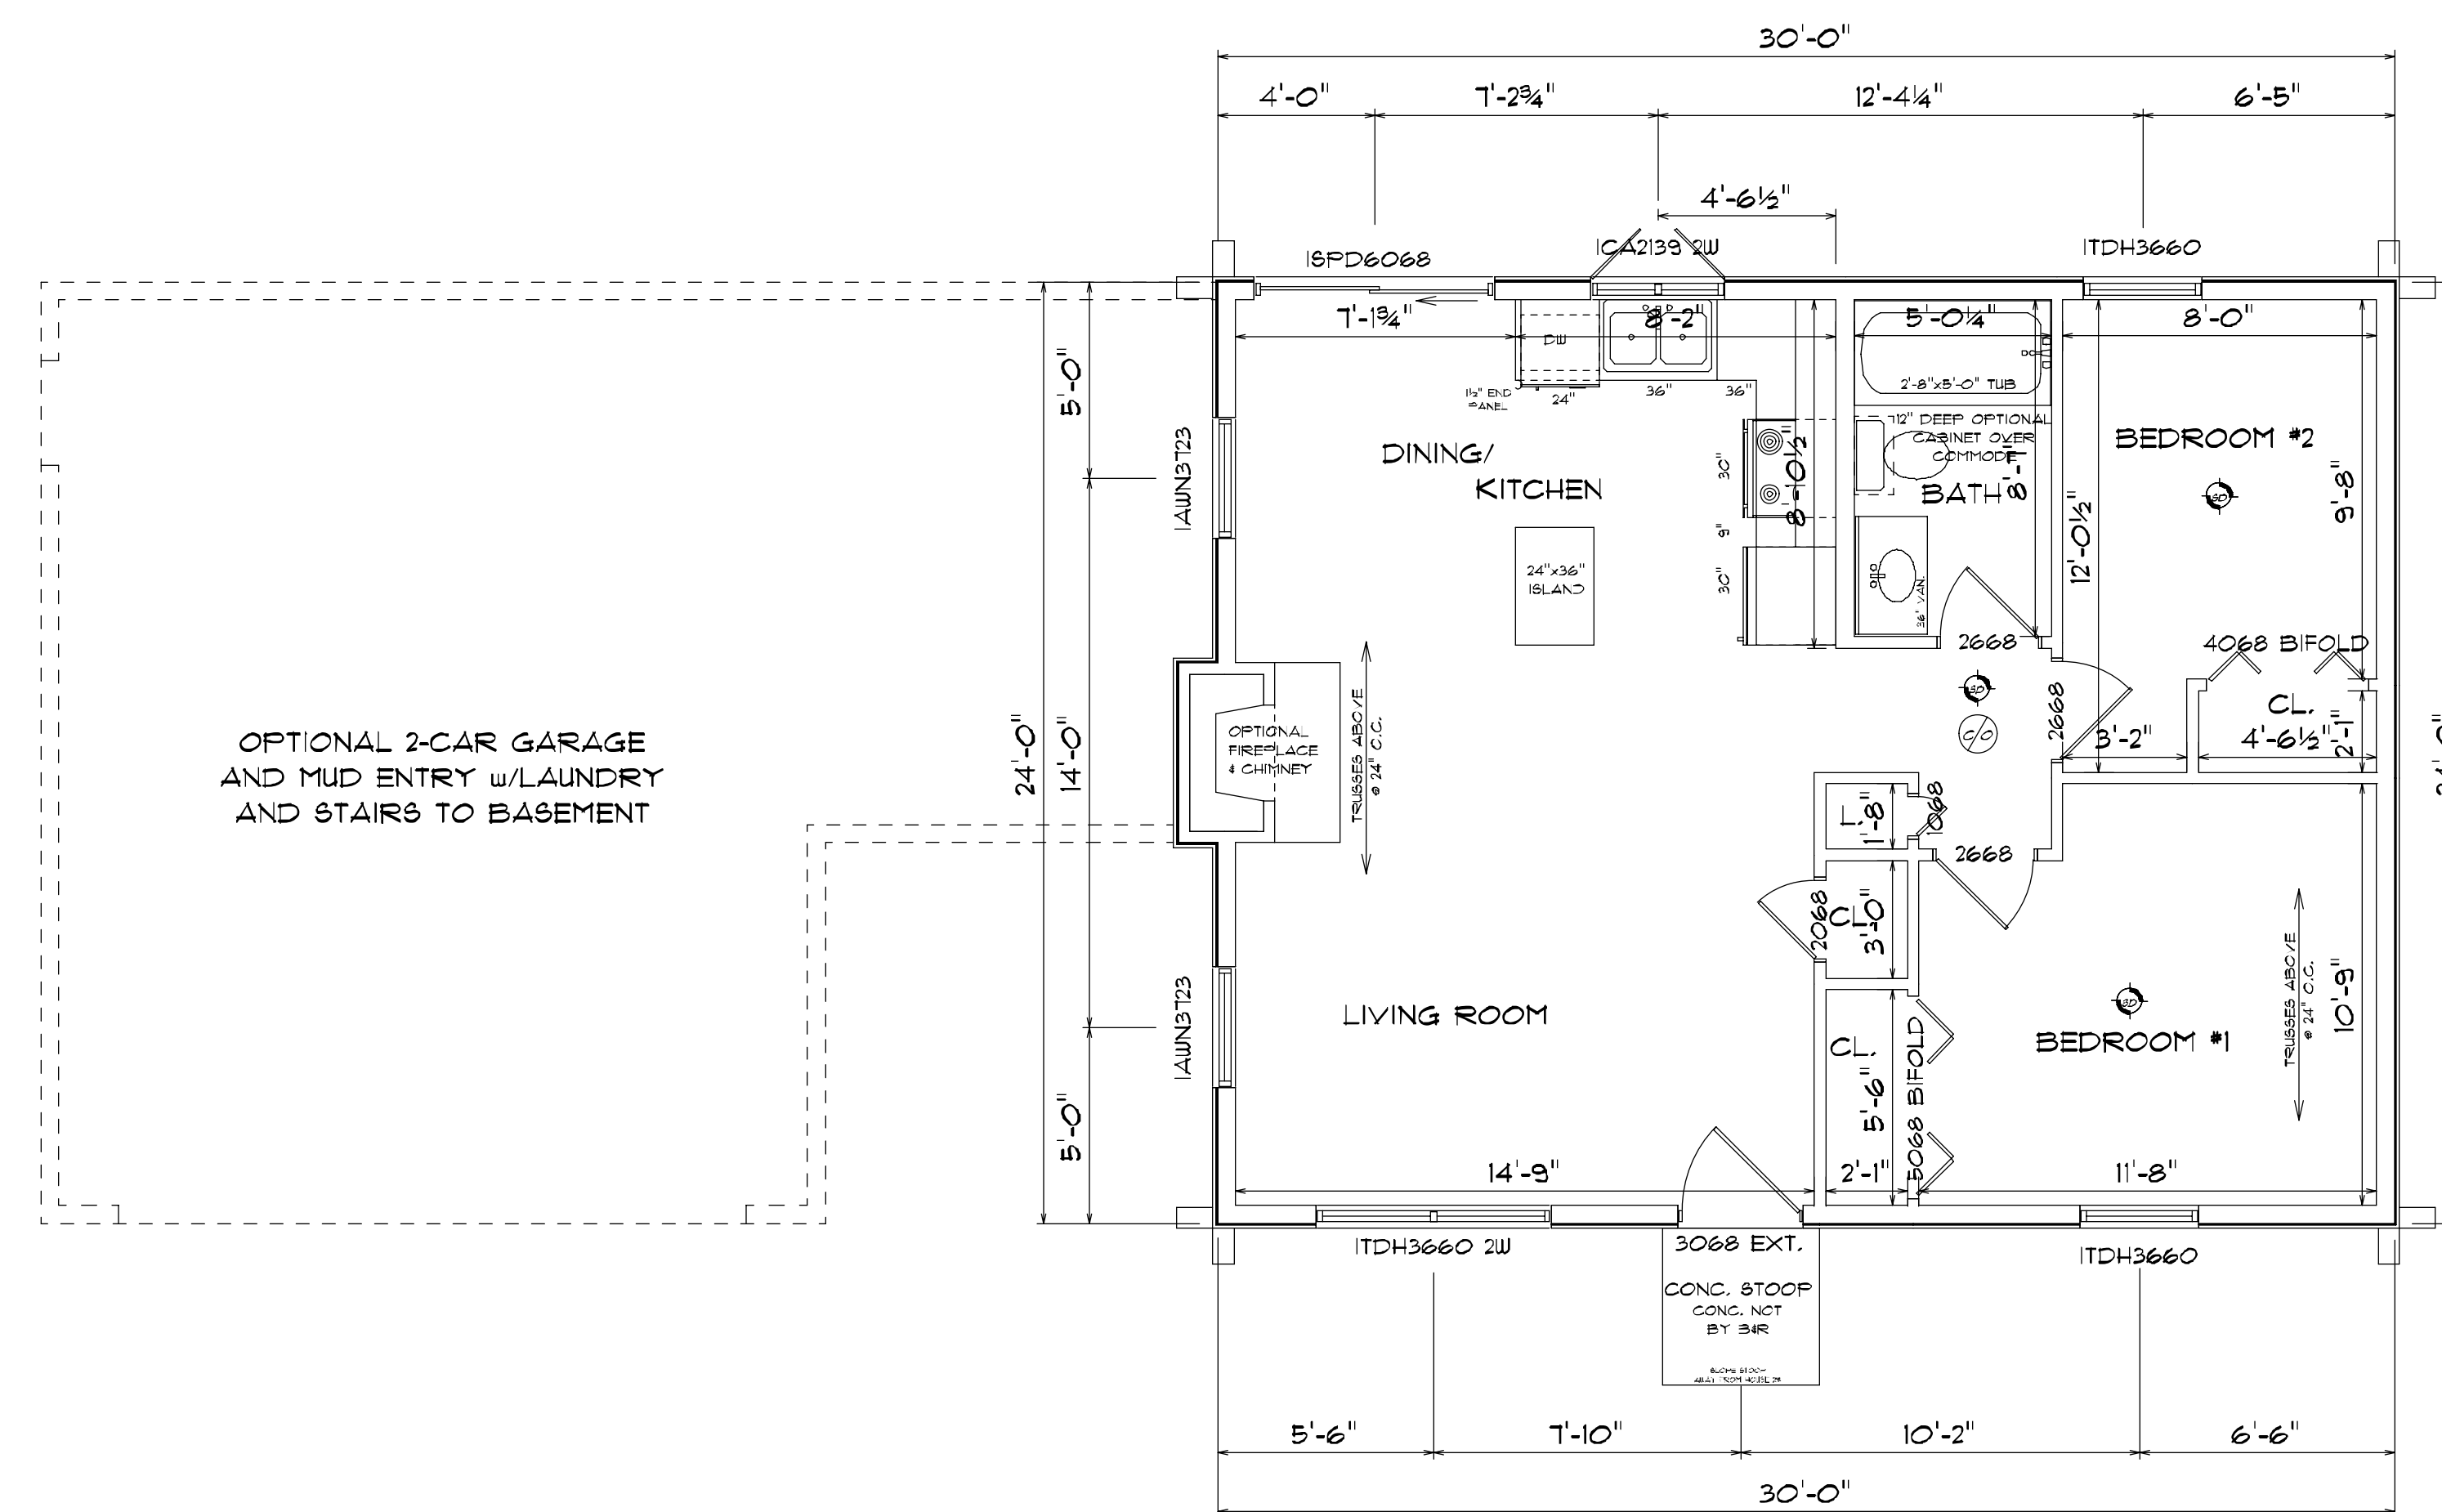[illegible]

P O box 310 middeport, new york 11028
P O box 724-041, fax 716-335-352, 716-335-6500

P O box 950 tully, new york 13158
200-345-5400, fax 315-255-2793, 315-255-2800

THESE PLANS HAVE BEEN REVIEWED WITH
OUR BARDEN INDEPENDENT DEALER &
ARE ACCEPTED AS SHOWN. WE AUTHORIZE
BARDEN TO PROCEED WITH THE NEXT
PHASE OF DESIGN AND PRODUCTION

CLIENT: _____
DATE: _____

IMPORTANT NOTICE :
 IMPORTANT NOTICE: THESE DRAWINGS ARE PROVIDED BY THE BARDEN / ROBESON CORP AS A SERVICE TO THE CLIENT AND ARE NOT TO BE REPRODUCED OR TRANSMITTED IN ANY FORM OR BY ANY MEANS, ELECTRONIC OR MECHANICAL, INCLUDING PHOTOCOPYING, RECORDING, OR BY ANY INFORMATION STORAGE AND RETRIEVAL SYSTEM, WITHOUT PERMISSION UNTIL ALL FEDERAL, STATE, OR LOCAL AGENCIES HAVE BEEN ADVISED. NO EXPRESS OR IMPLIED WARRANTIES OR REPRESENTATIONS OR GUARANTEES ARE GRANTED. THE RESPONSIBILITY OF SECURING THESE APPROVALS RESTS FULLY WITH THE CLIENT AND/OR THEIR CONTRACTOR.

COPYRIGHT BARDEN / ROBESON CORP. 2008
 THIS DESIGN IS THE PROPERTY OF BARDEN / ROBESON CORP. AND MAY NOT BE USED FOR BUILDING UNLESS A PROPER CONTRACT HAS BEEN EXECUTED FOR THE PURCHASE OF THE THERMALS TO COMPLEMENT THIS DESIGN. THIS DESIGN IS THE PROPERTY OF BARDEN / ROBESON CORP. THIS DESIGN SHALL NOT BE USED FOR ANY OTHER PURPOSE WITHOUT THE EXPRESS WRITTEN PERMISSION OF THE BARDEN / ROBESON CORP.



DEALER'S NAME:

BARDEN
STANDARD

PATRIOT B

FLOOR PLAN

DRAWN BY: BDB	CKD BY:
PROJECT NO:	

DWG NO :
SHEET 2 OF 2