


AV LOFT
SCALE: 1/8" = 1'-0"

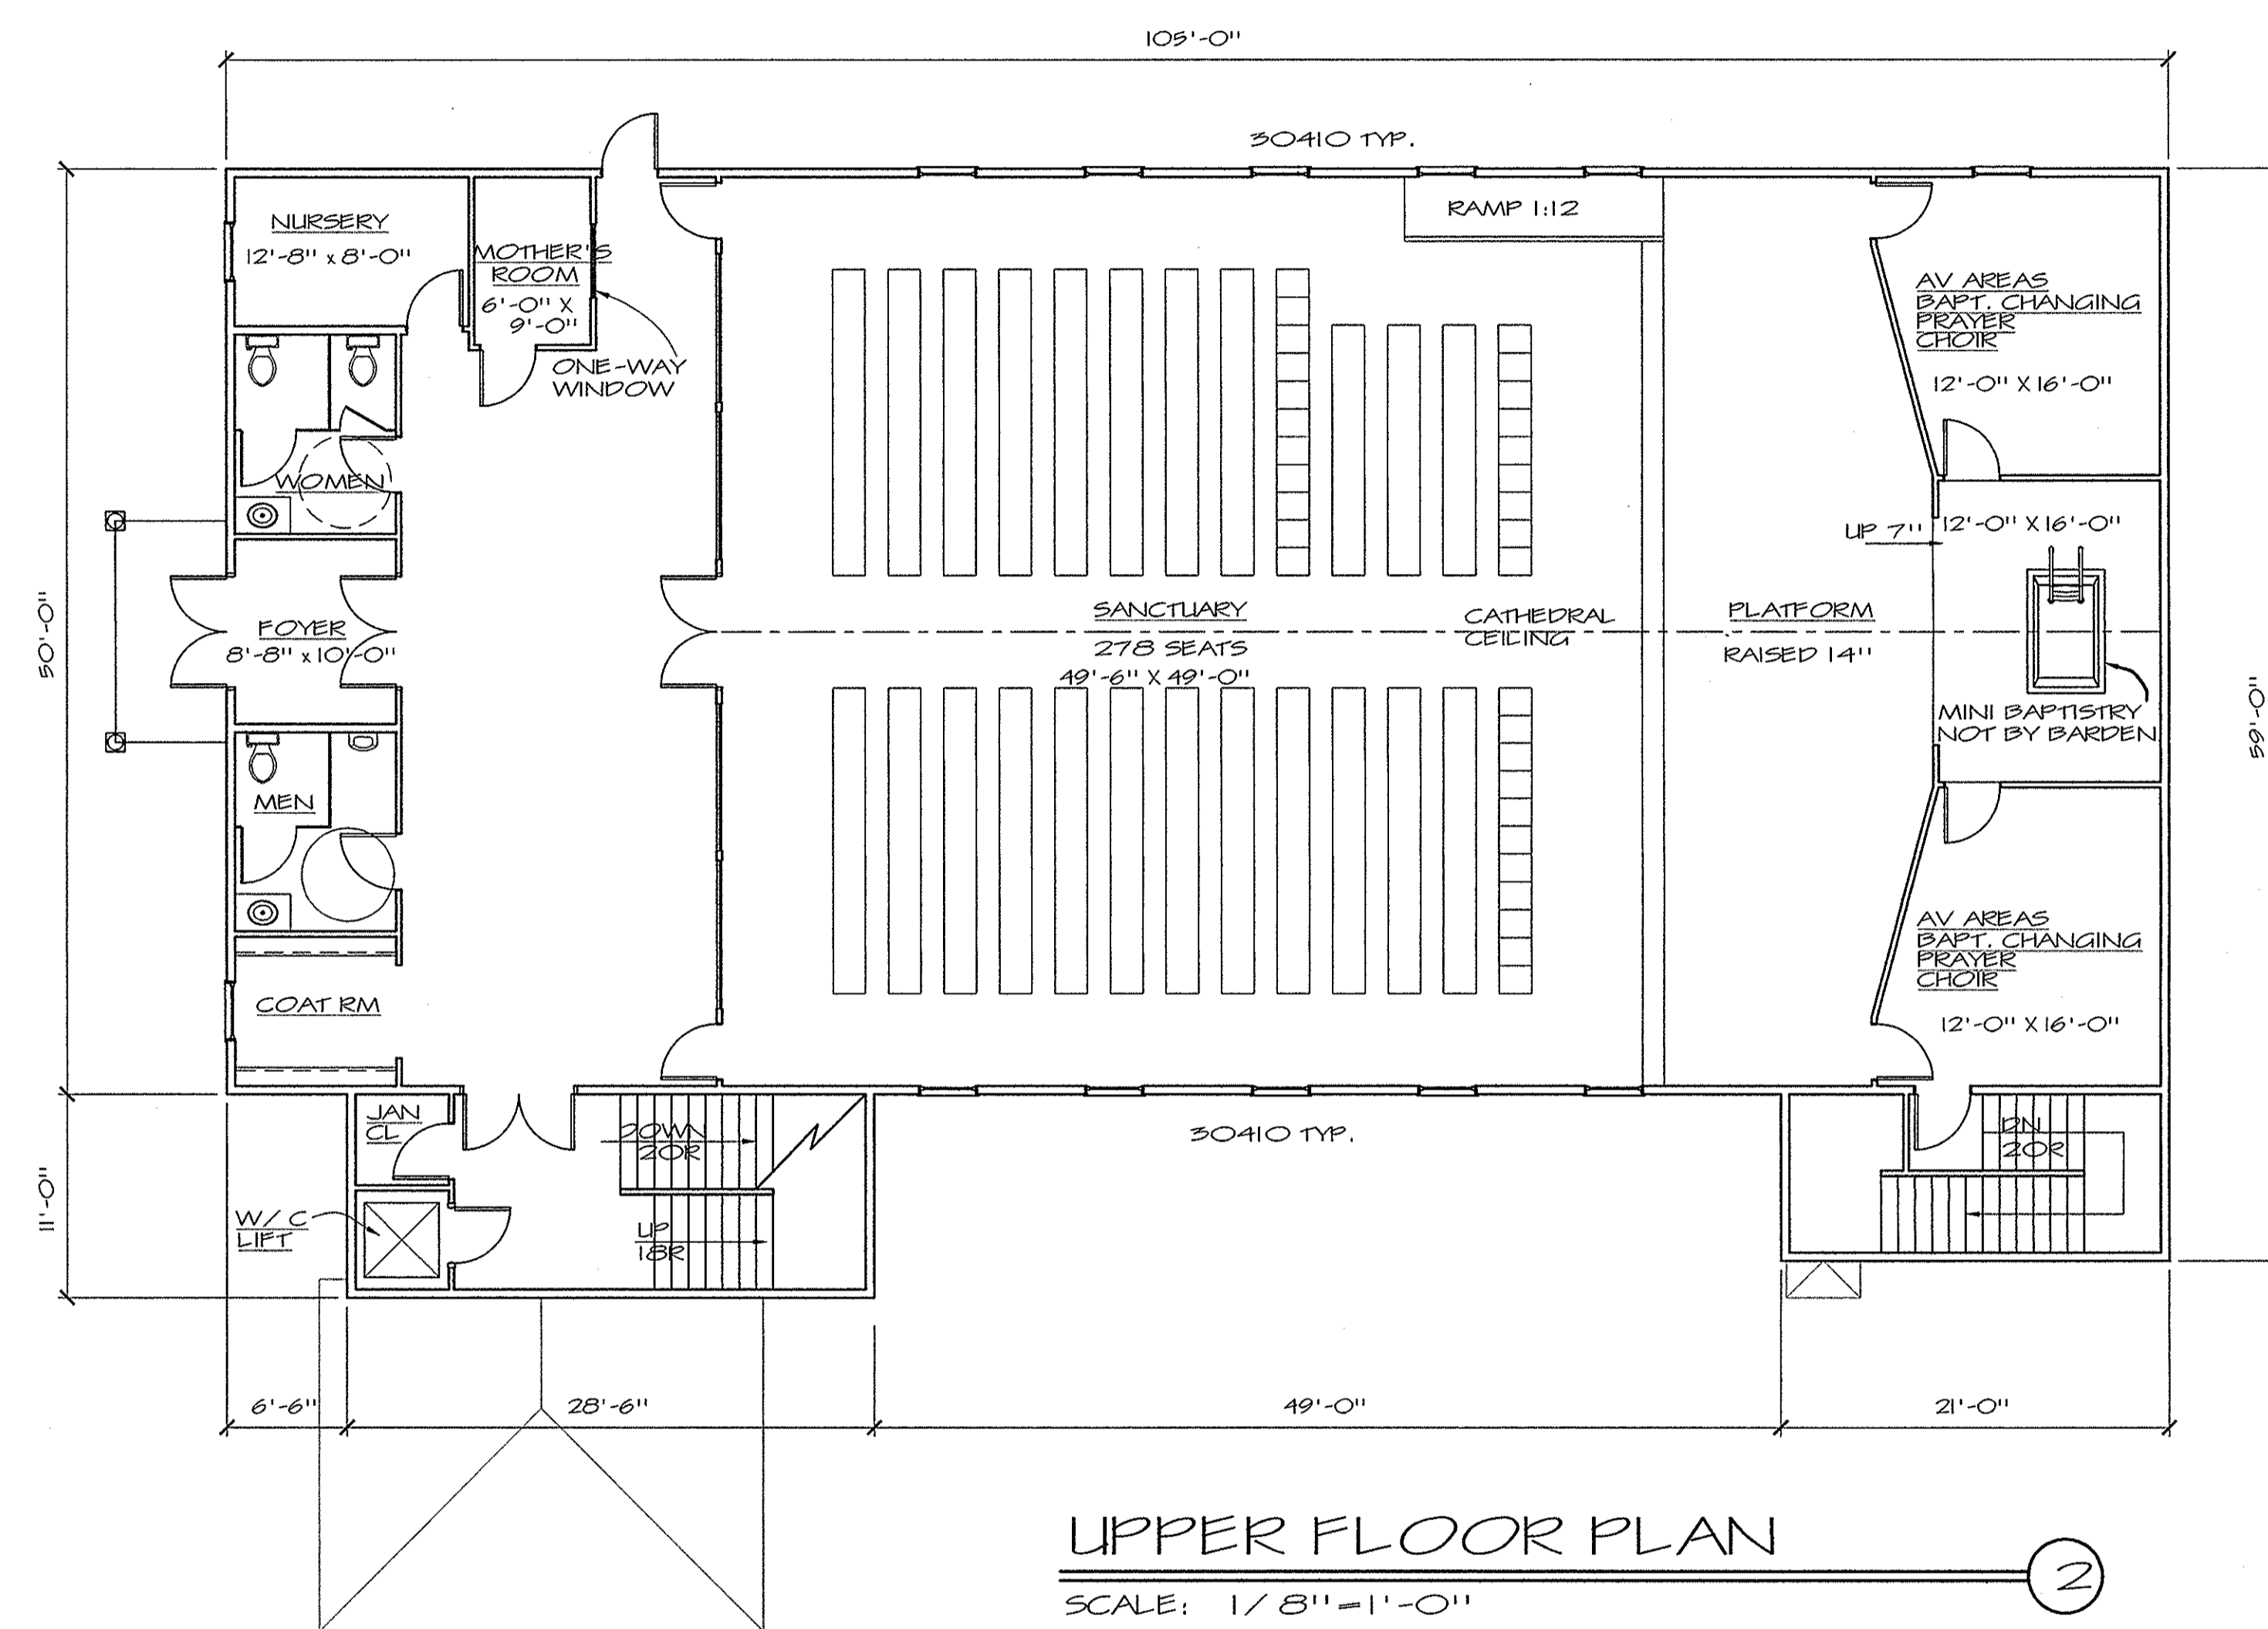

UPPER FLOOR PLAN
SCALE: 1/8" = 1'-0"

GENERAL NOTES

1. THIS BUILDING IS DESIGNED IN ACCORDANCE WITH THE 1996 BOCA BUILDING CODE
2. BUILDING OCCUPANCY CLASSIFICATION: A-4, ASSEMBLY, PLACE OF WORSHIP
3. BUILDING CONSTRUCTION CLASSIFICATION: TYPE 5b, WOOD FRAME, UNPROTECTED.
4. TOTAL BUILDING AREA: 6,195 S.F.
 - a). BASIC ALLOWABLE FIRE AREA OF 7,200 S.F.
5. ALL DIMENSIONS ARE TO FACE OF STUD & CENTERLINE OF OPENING UNLESS OTHERWISE NOTED. ALL STUD WALLS ARE 3-1/2" UNLESS OTHERWISE NOTED. ALL EXTERIOR WALLS ARE 5-1/2" UNLESS OTHERWISE NOTED
6. HANDICAP ACCESS & FACILITIES ARE PROVIDED IN ACCORDANCE WITH LOCAL CODE REQUIREMENTS.
7. SANCTUARY WALL HEIGHT: 12'-1 1/2", ALL OTHER WALL HEIGHTS: 9'-1 1/2"

PRELIMINARY DESIGN
NOT FOR CONSTRUCTION

IMPORTANT NOTICE
THESE DRAWINGS ARE PROVIDED BY BARDEN AS A SERVICE TO THE CUSTOMER, ARE NOT TO BE CONSIDERED COMPLETE FOR FINAL COSTING OR CONSTRUCTION UNTIL ALL FEDERAL, STATE, OR LOCAL APPROVALS ARE GRANTED. THE RESPONSIBILITY OF SECURING THESE APPROVALS RESTS FULLY WITH THE CUSTOMER AND/OR THEIR CONTRACTOR.

REVISIONS NUMBER	DATE	DETAILS
1	5-1-99	SMH
2	6-30-99	CAM

COPYRIGHT BARDEN & ROBESON CORP 1999
NOTICE: THIS SET OF PLANS IS THE PROPERTY OF BARDEN & ROBESON CORP AND MAY NOT BE USED FOR BUILDING UNLESS A PROPER CONTRACT HAS BEEN EXECUTED FOR THE PURCHASE OF MATERIALS TO COMPLETE THE DESIGN FROM BARDEN & ROBESON CORP



PROJECT TITLE:
FELLOWSHIP CHAPEL

PROJECT LOCATION:
MT. OLIVE TWP.
NEW JERSEY

DEALER:
BOSSART BUILDERS
PAVE BOSSART

SHEET:
FIRST FLOOR PLAN
AV LOFT

DATE: 12-9-98 SCALE: AS SHOWN DRAWN BY: PW

PROJECT NO.: 1069.98

DRAWING NO.: A-2

SHEET 2 OF 3