

WALL TYPES
 SCALE: 3/4" = 1'-0"
 *SHADED WALLS INDICATE 1 HOUR RATED CONSTRUCTION

*FLOOR TRUSS IS NOT DESIGNED FOR RECESSED BAPTISTRY; CONSTRUCTION MANAGER/OWNER TO PROVIDE INFO PRIOR TO ENGINEERING

FLOOR PLAN
 SCALE: 1/8" = 1'-0"

REVISION NUMBER	DESCRIPTION	DATE	INITIALS
1	ADDRESS COMMENTS FROM BUILDING DEPT		
2	REVISE GRADE, RAMP, STAIRS, ETC	3/23/05	CAM

NOTICE: THIS SET OF PLANS AND THE DESIGN CONTAINED HEREIN IS THE PROPERTY OF BARDEN & ROBESON CORP. AND MAY NOT BE USED FOR BUILDINGS UNLESS A PROPER CONTRACT HAS BEEN EXECUTED FOR THE PURCHASE OF MATERIALS TO COMPLETE THE DESIGN FROM BARDEN & ROBESON CORP. THIS DESIGN SHALL NOT BE USED FOR ANY OTHER PURPOSE WITHOUT THE EXPRESS WRITTEN PERMISSION OF BARDEN & ROBESON CORP.

IMPORTANT NOTICE
 THESE DRAWINGS ARE PROVIDED BY BARDEN CHURCH BUILDING SERVICES AS A SERVICE TO THE CLIENT AND ARE NOT TO BE CONSIDERED COMPLETE FOR FINAL CONSTRUCTION. CONSTRUCTION SHALL BE SUBJECT TO ALL FEDERAL, STATE, AND LOCAL APPROVALS ARE GRANTED. THE RESPONSIBILITY OF SECURING THESE APPROVALS REMAINS FULLY WITH THE CLIENT AND/OR THEIR CONTRACTOR.


INDEPENDENT DEALER / CONSTRUCTION MANAGER
BOSSART BUILDERS
 DAVE BOSSART

DATE:	SCALE:	DRAWN BY:
11/16/04	A5 SHOWN	BAS

CLIENT / PROJECT TITLE: **CHRISTIAN COMMUNITY CHAPEL NEW CHURCH BUILDING**
 PROJECT LOCATION: **211 ROUTE 206 HILLSBOROUGH, N.J. 08844**
 SHEET: **FIRST FLOOR PLAN & WALL TYPES**



PROJECT NO: **2032.02**
 PROCESSING NO: 50684
 DWG NO: **A-3**
 SHEET 3 OF 12

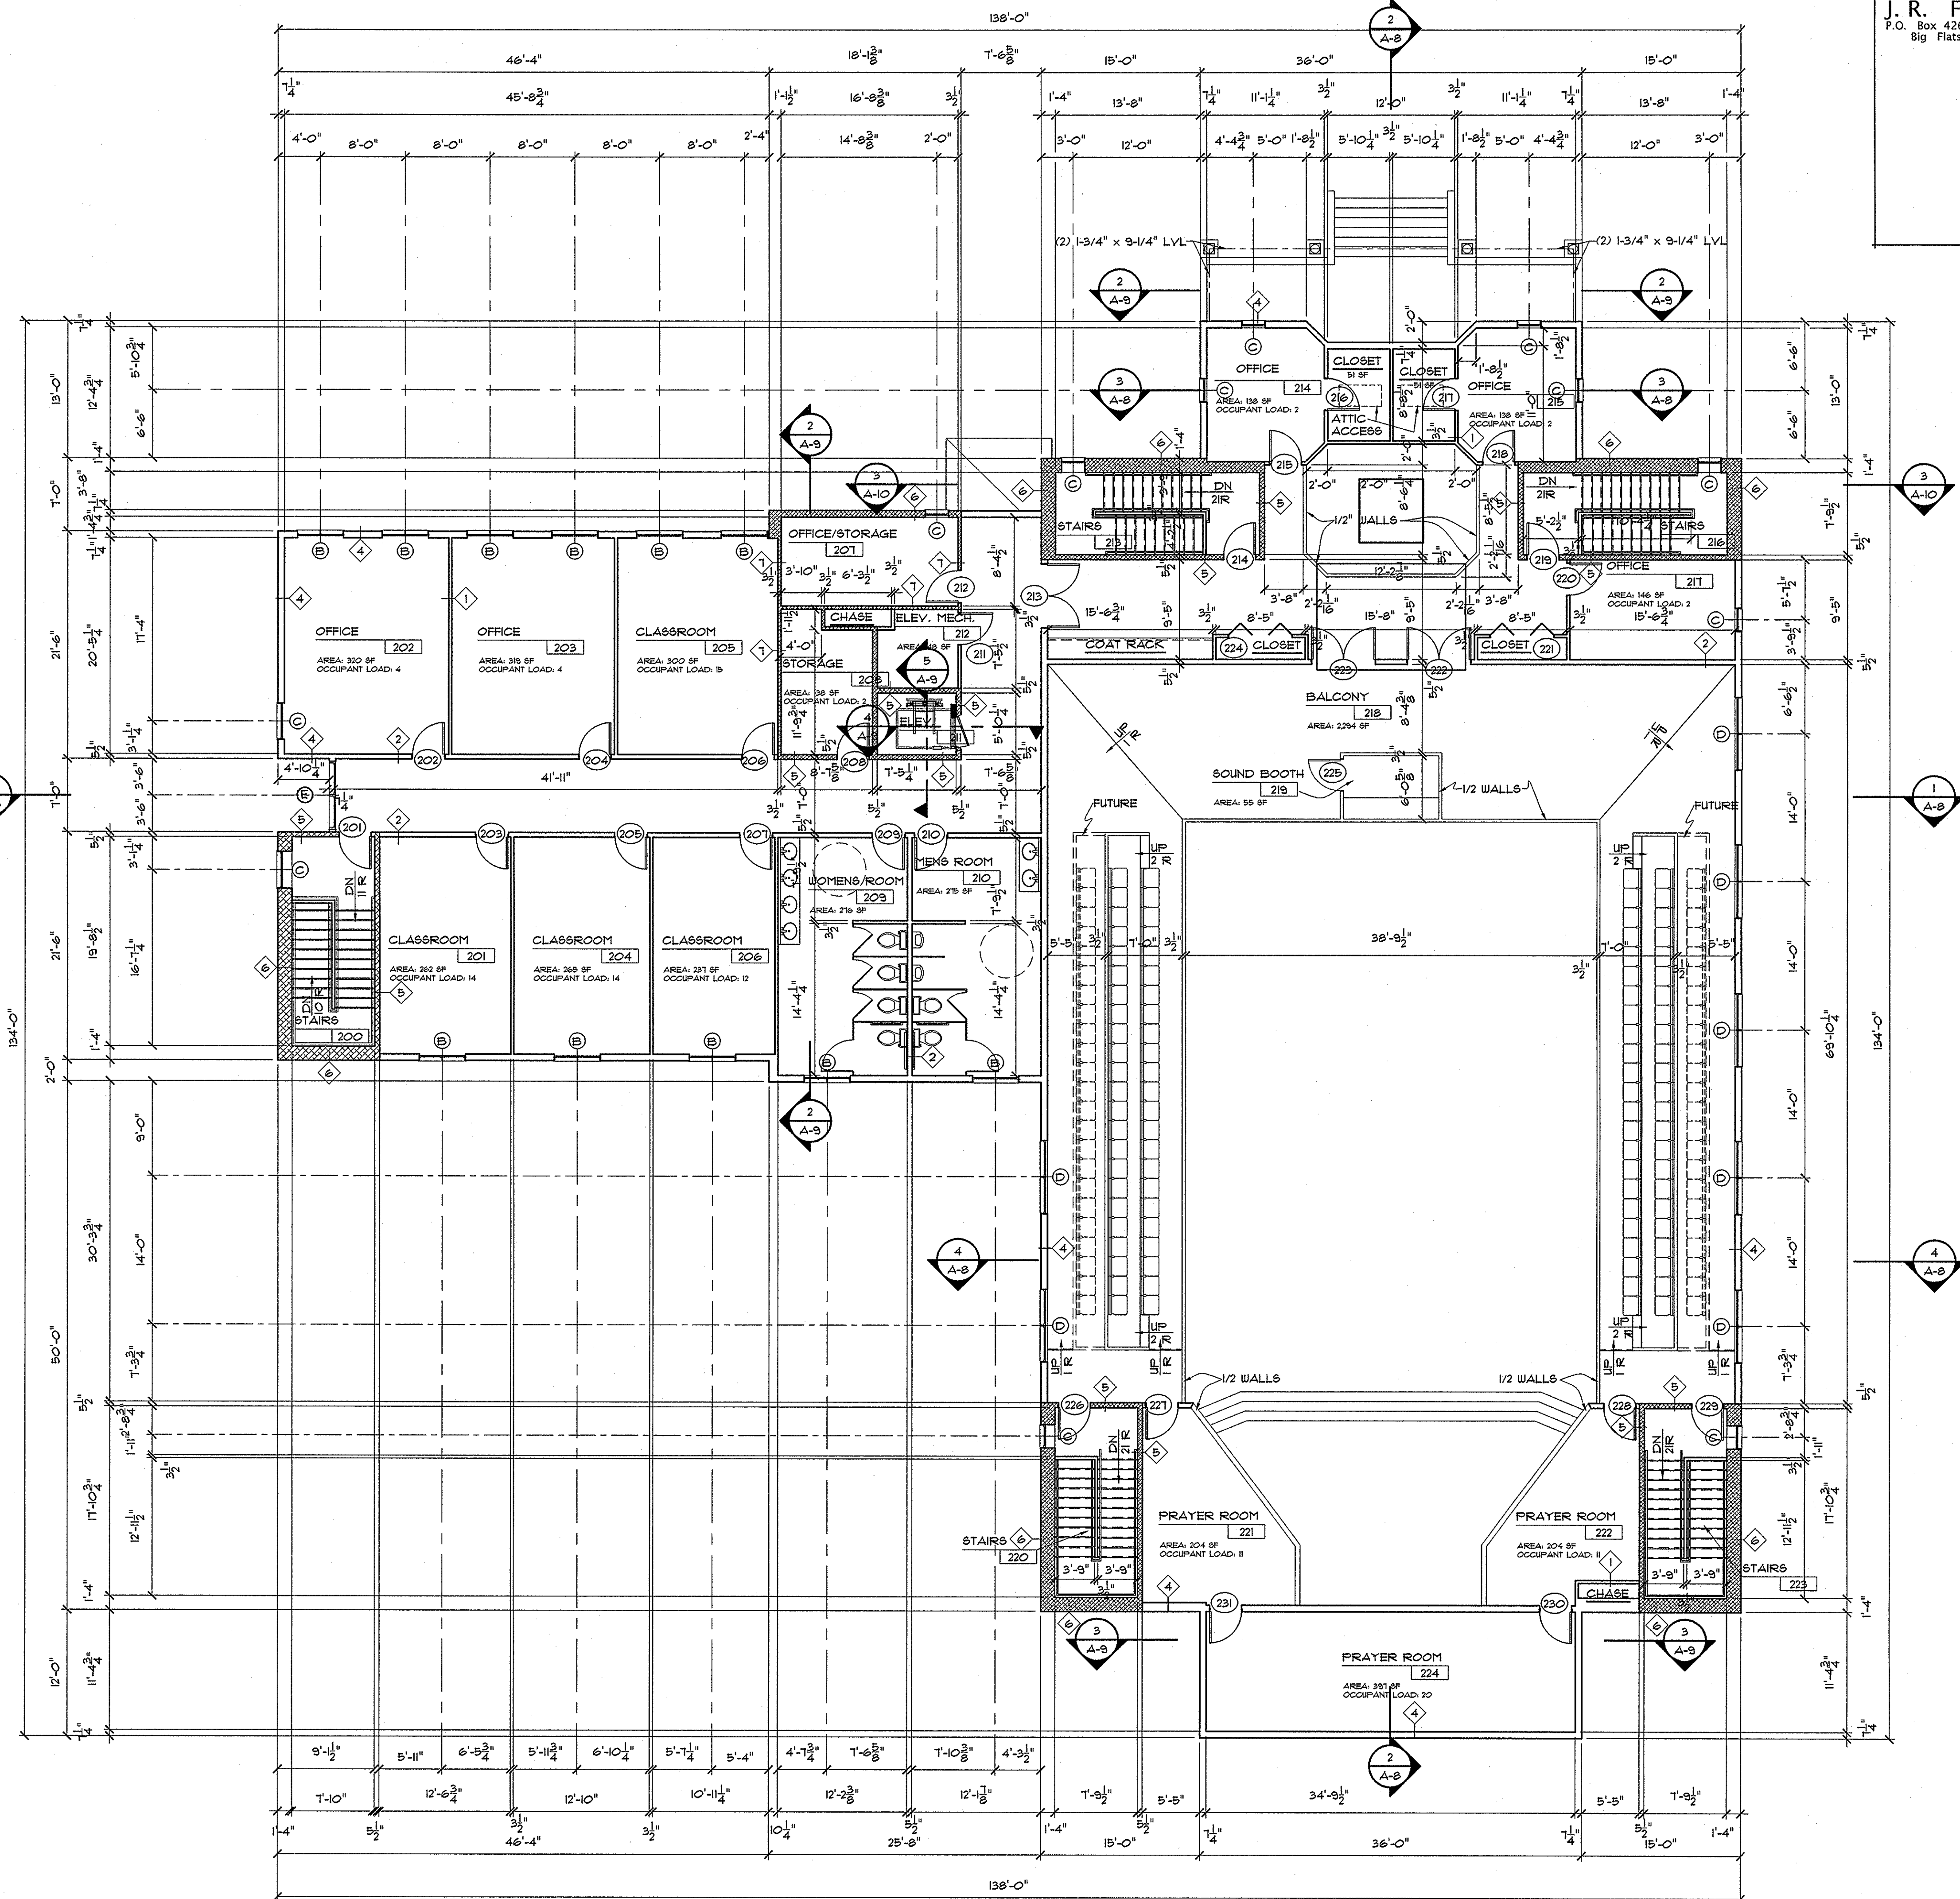

SECOND FLOOR PLAN
 SCALE: 1/8" = 1'-0"

REVISIONS NUMBER	DESCRIPTION	DATE	INITIALS
1	ADD COMMENTS FROM BUILDING DEPT ADDRESS GRADE, RAMP, STAIRS, ETC	3/23/05	CAH
2			
3			
4			

COPYRIGHT BARDEN & ROBERTSON CORP. 2004
 THESE DRAWINGS ARE PROVIDED BY BARDEN & ROBERTSON CORP. AS A SERVICE TO THE CLIENT AND ARE NOT TO BE CONSIDERED COMPLETE FOR FINAL COSTING OR CONSTRUCTION. ALL FEDERAL, STATE, OR LOCAL APPROVALS ARE OBTAINED. THE RESPONSIBILITY OF SECURING THESE APPROVALS RESTS FULLY WITH THE CLIENT AND THEIR CONTRACTOR.

IMPORTANT NOTICE
 THESE DRAWINGS ARE PROVIDED BY BARDEN & ROBERTSON CORP. AS A SERVICE TO THE CLIENT AND ARE NOT TO BE CONSIDERED COMPLETE FOR FINAL COSTING OR CONSTRUCTION. ALL FEDERAL, STATE, OR LOCAL APPROVALS ARE OBTAINED. THE RESPONSIBILITY OF SECURING THESE APPROVALS RESTS FULLY WITH THE CLIENT AND THEIR CONTRACTOR.

INDEPENDENT DEALER / CONSTRUCTION MANAGER:
BOSSART BUILDERS
 DAVE BOSSART

DATE:	SCALE:	DRAWN BY:
11/16/04	AS SHOWN	BAS

CLIENT / PROJECT TITLE:
**CHRISTIAN COMMUNITY CHAPEL
 NEW CHURCH BUILDING**

PROJECT LOCATION:
**211 ROUTE 206
 HILLSBOROUGH, NJ 08844**

PROJECT NUMBER:
2032.02

PROJECT CODE:
SECOND FLOOR PLAN



P.O. Box 310 middleport, new york 14105
 800-724-0141 fax 716-735-3752 • 716-735-3732

PROJECT NO:
2032.02

PROCESSING NO: 50684

DWG NO:
A-4