



SCALE: $1/4" = 1' - 0"$

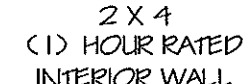


SCALE: $3/4" = 1' - 0"$

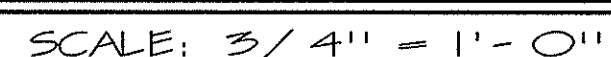

1. THIS BUILDING IS DESIGNED IN ACCORDANCE WITH THE 1999 BOCA CODE.
2. BUILDING OCCUPANCY CLASSIFICATION:
PROPOSED: A-3, ASSEMBLY (FELLOWSHIP HALL)
A-4, ASSEMBLY (SANCTUARY)
E, EDUCATION
NON-SEPARATED, MIXED USE OCCUPANCY
3. BUILDING CONSTRUCTION CLASSIFICATION:
TYPE 5A, PROTECTED
4. TOTAL BUILDING AREA: 8,520.5 S.F.

a). BASIC ALLOWABLE FIRE AREA OF 8,925 S.F.
5. ALL DIMENSIONS ARE TO FACE OF STUD & CENTERLINE OF OPENING UNLESS OTHERWISE NOTED. ALL STUD WALLS A 3-1/2" UNLESS OTHERWISE NOTED.
6. ALL EXTERIOR WALLS ARE 5-1/2" UNLESS OTHERWISE NOTED
7. WALL HEIGHTS: SANCTUARY: 12'-1-1/8"
REMAINING WALLS: 10'-1-1/8"
8. HANDICAP ACCESS & FACILITIES ARE PROVIDED IN ACCORDANCE WITH LOCAL CODE REQUIREMENTS.

KITCHEN NOTE:
KITCHEN EQUIPMENT SHALL BE LIMITED TO AN OVEN AND MICROWAVE OVENS. NO COOK TOP.

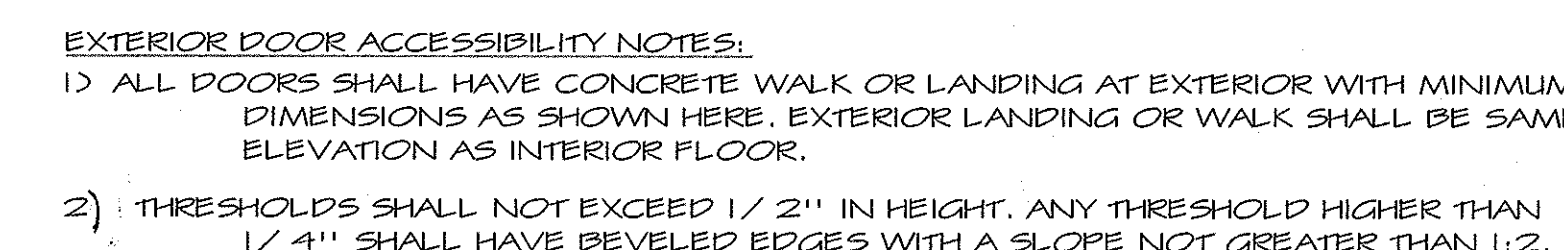

THESE DRAWINGS ARE PROVIDED BY BARDEN AS A SERVICE TO THE CUSTOMER, AND ARE NOT TO BE CONSIDERED COMPLETE FOR FINAL COSTING OR CONSTRUCTION UNTIL ALL FEDERAL, STATE, OR LOCAL APPROVALS ARE GRANTED. THE RESPONSIBILITY OF SECURING THESE APPROVALS RESTS FULLY WITH THE CUSTOMER AND/OR THEIR CONTRACTOR.